



## FAYETTEVILLE PUBLIC WORKS COMMISSION

### PROCUREMENT DEPARTMENT

<https://www.faypwc.com/bids/>

#### Bid Addendum

**PWC Number:** PWC2324059

**Bid Title :** Fayetteville PWC Walking Trail Phase 1

**Bid Opening Date and Time:** Thursday, February 29, 2024, 2:00 pm

**Addendum Number:** 1

**Addendum Date:** 2/23/2024

**Procurement Advisor:** Carla Wint

[procurement@faypwc.com](mailto:procurement@faypwc.com)

- 
1. Return one properly executed copy of this addendum with bid response or prior to the Bid Opening Date/Time listed above.
  
  2. Following are questions received about the solicitation and the SME's answers to the questions.
    - Q1.** Are only the crosswalks that are denoted with a number 2 within a circle to be painted? There are some crosswalks on the plans that do not have this notation, and we would need some clarity on this to provide PWC with the most cost-efficient pricing. (Site Plan Keynotes #2).
    - A1.** Crosswalks are only to be painted at the locations indicated with Keynote #2. However, there was one crosswalk that was not labeled on the drawings. Please see the attached drawing with comments addressing this area. PWC will be crack filling and stripping the asphalt in the entire south complex as part of another project and the existing cross walks will be re-stripped at that time.
    - Q2.** Could you please provide more insight and clarification in regard to site plan keynote #3? What are to be provided at these locations?
    - A2.** Areas that are labeled with plan keynote #3 are areas where PWC will utilize the existing concrete sidewalk in lieu of installing a new sidewalk. There is no work to be completed by the successful low bidder at locations denoted with Keynote #3.
    - Q3.** At the location noted on the attachment as Question 3, There is a row of shrubbery and also some trees that would hinder providing the required 5' wide walk path. Could PWC please provide some clarification on what is to be removed from this area to meet the path requirements?
    - A3.** At this location, indicated on the attached drawing, if there is a conflict with the shrubbery the trail will be slightly shifted away from the shrubbery during the construction staking. There is a small amount of shrubbery hindering the access to the existing concrete sidewalk at this location that will be removed by PWC's landscape contractor prior to construction.
    - Q4.** What thickness is required for the metal landscape edging along the new walking trail?
    - A4.** The minimum thickness of the metal edging shall be 16 gauge

---

---

**Failure to acknowledge receipt of this addendum may result in rejection of the response.**

Check ONE of the following options:

- Bid has not been mailed. Any changes resulting from this addendum are included in our bid response.
- Bid has been mailed. No changes resulted from this addendum.
- Bid has been mailed. Changes resulting from this addendum are as follows:


**Execute Addendum:**

**Offeror:** \_\_\_\_\_


**Authorized Signature:** \_\_\_\_\_

**Name and Titled (Typed):** \_\_\_\_\_

**Date:** \_\_\_\_\_

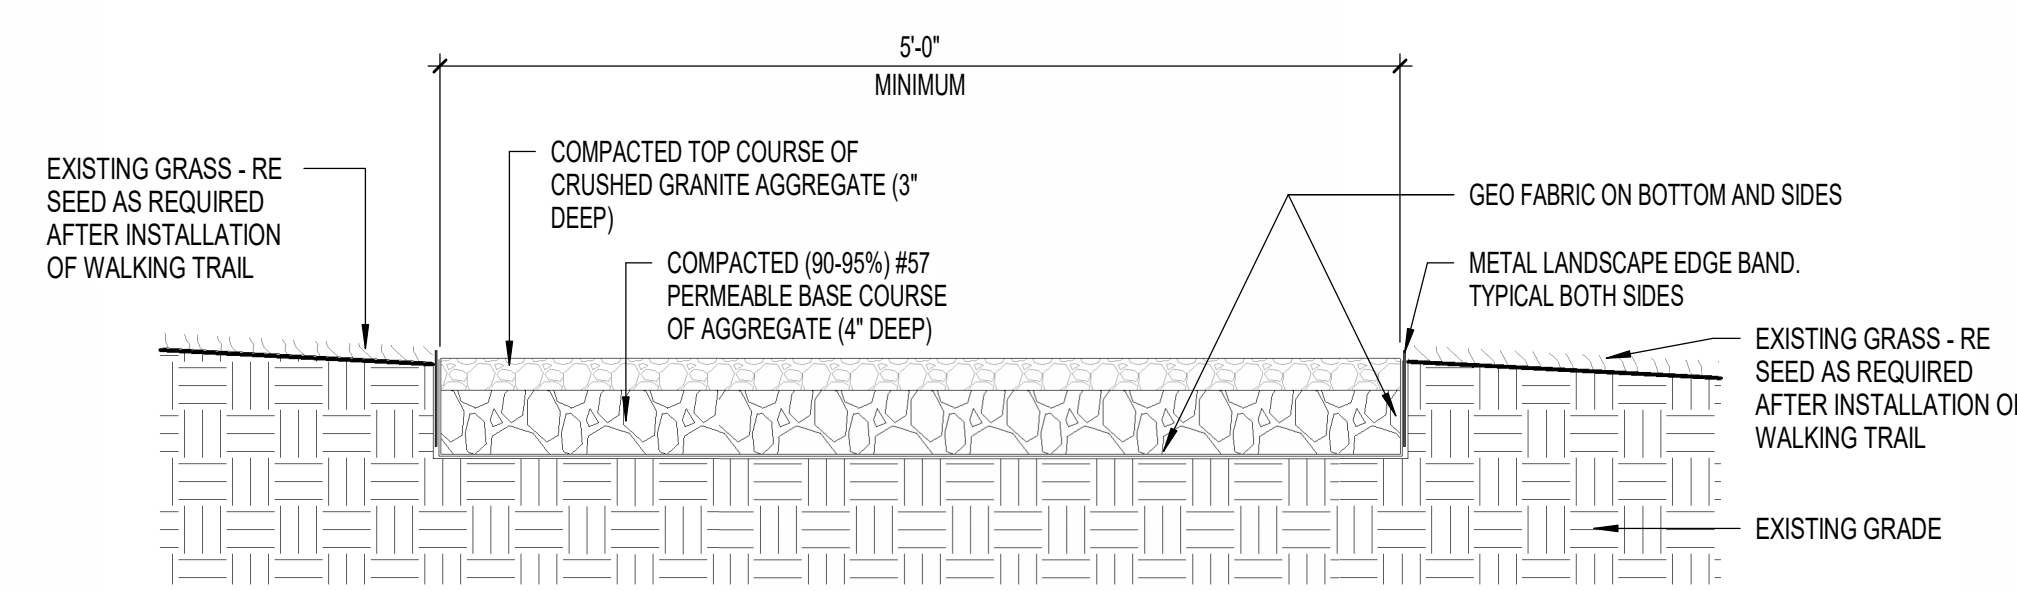

**2** WALKING TRAIL - BASE BID  
CE1.2 1" = 1'-0"

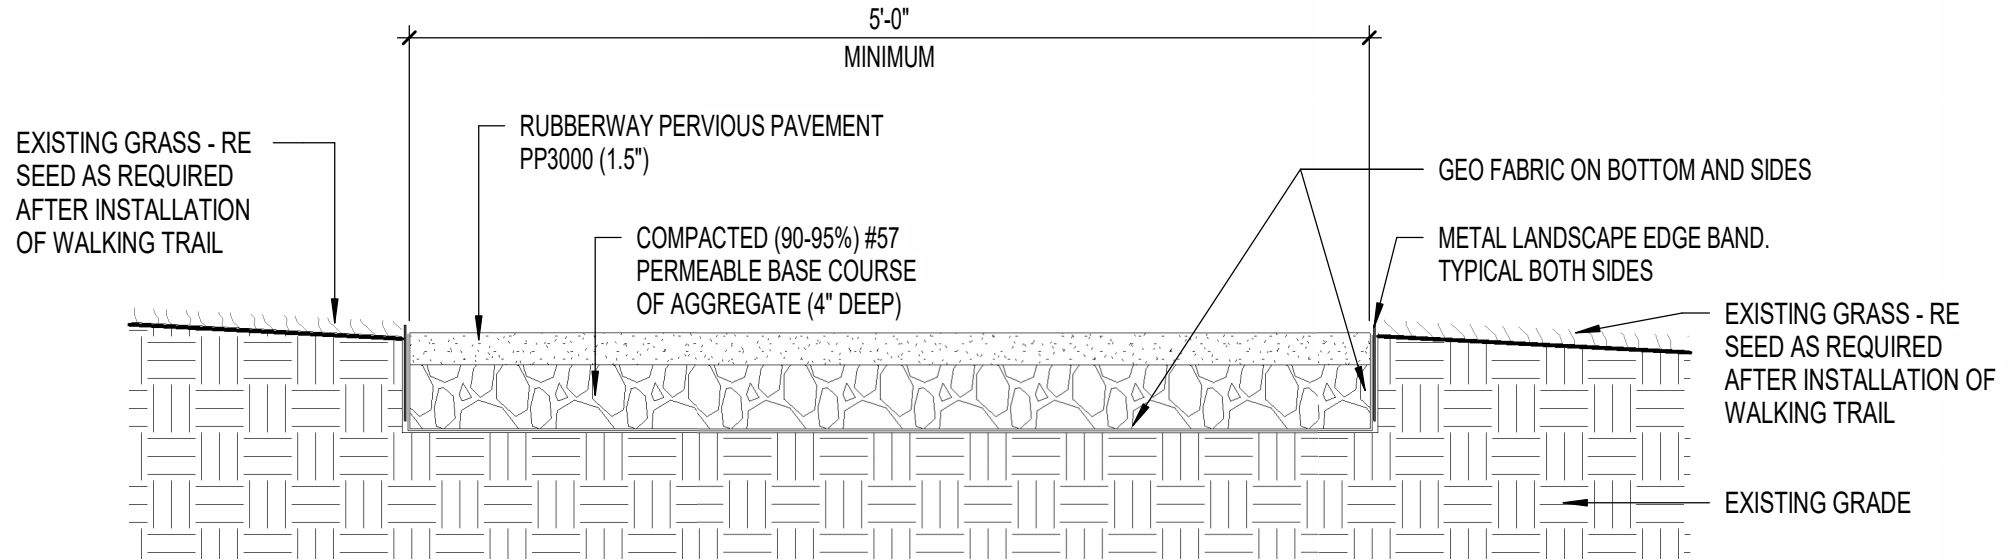

**3** WALKING TRAIL - ALTERNATE  
CE1.2 1" = 1'-0"



**1** SITE PLAN - WALKING TRAIL  
CE1.2 1" = 50'-0"

- GENERAL SITE NOTES**
1. FIELD VERIFY ALL EXISTING CONSTRUCTION CONDITIONS PRIOR TO SUBMITTING A BID. DISCREPANCIES IN ACTUAL CONDITIONS AND PLANS SHALL BE BROUGHT TO THE ATTENTION OF THE ARCHITECT AND/OR ENGINEER FOR EVALUATION BEFORE SUBMITTING BID.
  2. FIELD VERIFY ALL EXISTING CONSTRUCTION CONDITIONS PRIOR TO START OF CONSTRUCTION. DISCREPANCIES IN ACTUAL CONDITIONS AND PLANS SHALL BE BROUGHT TO THE ATTENTION OF THE ARCHITECT AND/OR ENGINEER FOR EVALUATION BEFORE CONTINUING WITH WORK.
  3. VERIFY THE LOCATION OF ALL UTILITIES PRIOR TO START OF ANY WORK. CONDITIONS THAT PROHIBIT THE WORK FROM BEING PERFORMED AS SHOWN SHALL BE BROUGHT TO THE ATTENTION OF THE ARCHITECT AND/OR ENGINEER FOR EVALUATION BEFORE CONTINUING WITH WORK.
  4. VERIFY WITH THE OWNER PRIOR TO THE START OF WORK THE EXTENT OF DEMOLITION ITEMS TO BE SALVAGED.
  5. ITEMS NOT BEING SALVAGED SHALL BE TRANSPORTED AND DISPOSED OF IN A LEGAL MANNER IN ACCORDANCE WITH ALL APPLICABLE CODES.
  6. PERFORM DEMOLITION WORK IN A MANNER SO AS TO MINIMIZE DAMAGE TO EXISTING SURROUNDING ITEMS TO REMAIN.
  7. ALL AREAS OF DISTURBANCE ARE TO BE SEEDDED AND STABILIZED AS REQUIRED. SEED TYPE TO MATCH THE EXISTING.
  8. CONTRACTOR SHALL NOTIFY AND COOPERATE WITH ALL UTILITY COMPANIES OR FIRMS HAVING FACILITIES ON OR ADJACENT TO THE SITE BEFORE DISTURBING, ALTERING, REMOVING, RELOCATING, ADJUSTING OR CONNECTING TO SHD FACILITIES.
  9. UNSALVAGED EXCAVATED MATERIALS AND ALL WASTE RESULTING FROM CLEARING AND GRUBBING SHALL BE DISPOSED OF OFF-SITE BY THE CONTRACTOR.

- ④ SITE PLAN KEYNOTES**
1. PROVIDE NEW 5' WIDE GRAVEL WALKING TRAIL SURFACE PER DETAIL. TRAIL TO BE INSTALLED TO MATCH EXISTING GRADE AND SITE CONDITIONS. ALL NEW TRAILS TO BE INSTALLED IN A MANNER TO NOT ALTER ANY NATURAL DRAINAGE PATHWAYS. FINAL TRAIL SURFACE TO BE FLUSH WITH EXISTING GRADE. TRAIL LAYOUT IS THE SUGGESTED ROUTE FOR THE WALK PATH. CONTRACTOR IS TO COORDINATE PATHWAY WITH ALL EXISTING UTILITIES, OBSTACLES, LANDSCAPE AND TREES. ANY MAJOR DEVIATIONS SHALL BE BROUGHT TO THE ATTENTION OF THE OWNER/ARCHITECT.
  2. PROVIDE NEW PAINTED PEDESTRIAN CROSSWALK. PAINT COLOR AND PATTERN IS TO MATCH THE EXISTING CROSSWALKS ON SITE. PROVIDE PEDESTRIAN CROSSING SIGNAGE AT EACH SIDE OF CROSSWALK.
  3. WALKING TRAIL ALONG EXISTING CONCRETE SIDEWALK AT THIS LOCATION.
  4. REMOVE EXISTING LANDSCAPING AT THIS LOCATION.
  5. EXISTING WATER METERS TO BE RELOCATED BY PVC PRIOR TO CONSTRUCTION. CONTRACTOR TO COORDINATE INSTALLATION SCHEDULE WITH OWNER.
  6. REMOVE EXISTING TREE & ROOTS AS REQUIRED. PROVIDED FILL DIRT AS REQUIRED TO LEVEL GROUND.
- WALKING TRAIL
  PAINTED CROSSWALK

PRELIMINARY NOT FOR CONSTRUCTION

GENERAL NOTE:  
Prior to construction start, Contractor shall verify & be responsible for all Dimensions.

Revisions	Description	Date

Date	Project No.
AUG 31 2023	21055
Drawn By	Sheet No.
DG	CE1.2
Checked By	Sheet Title
AWC	TRAIL PLAN

Copyright © 2020 Oakley Collier Architects. These drawings are of the property of the architect for use under his supervision. No reproduction or other use is allowed without permission.