


ANNEXATION PROJECT AREA 34

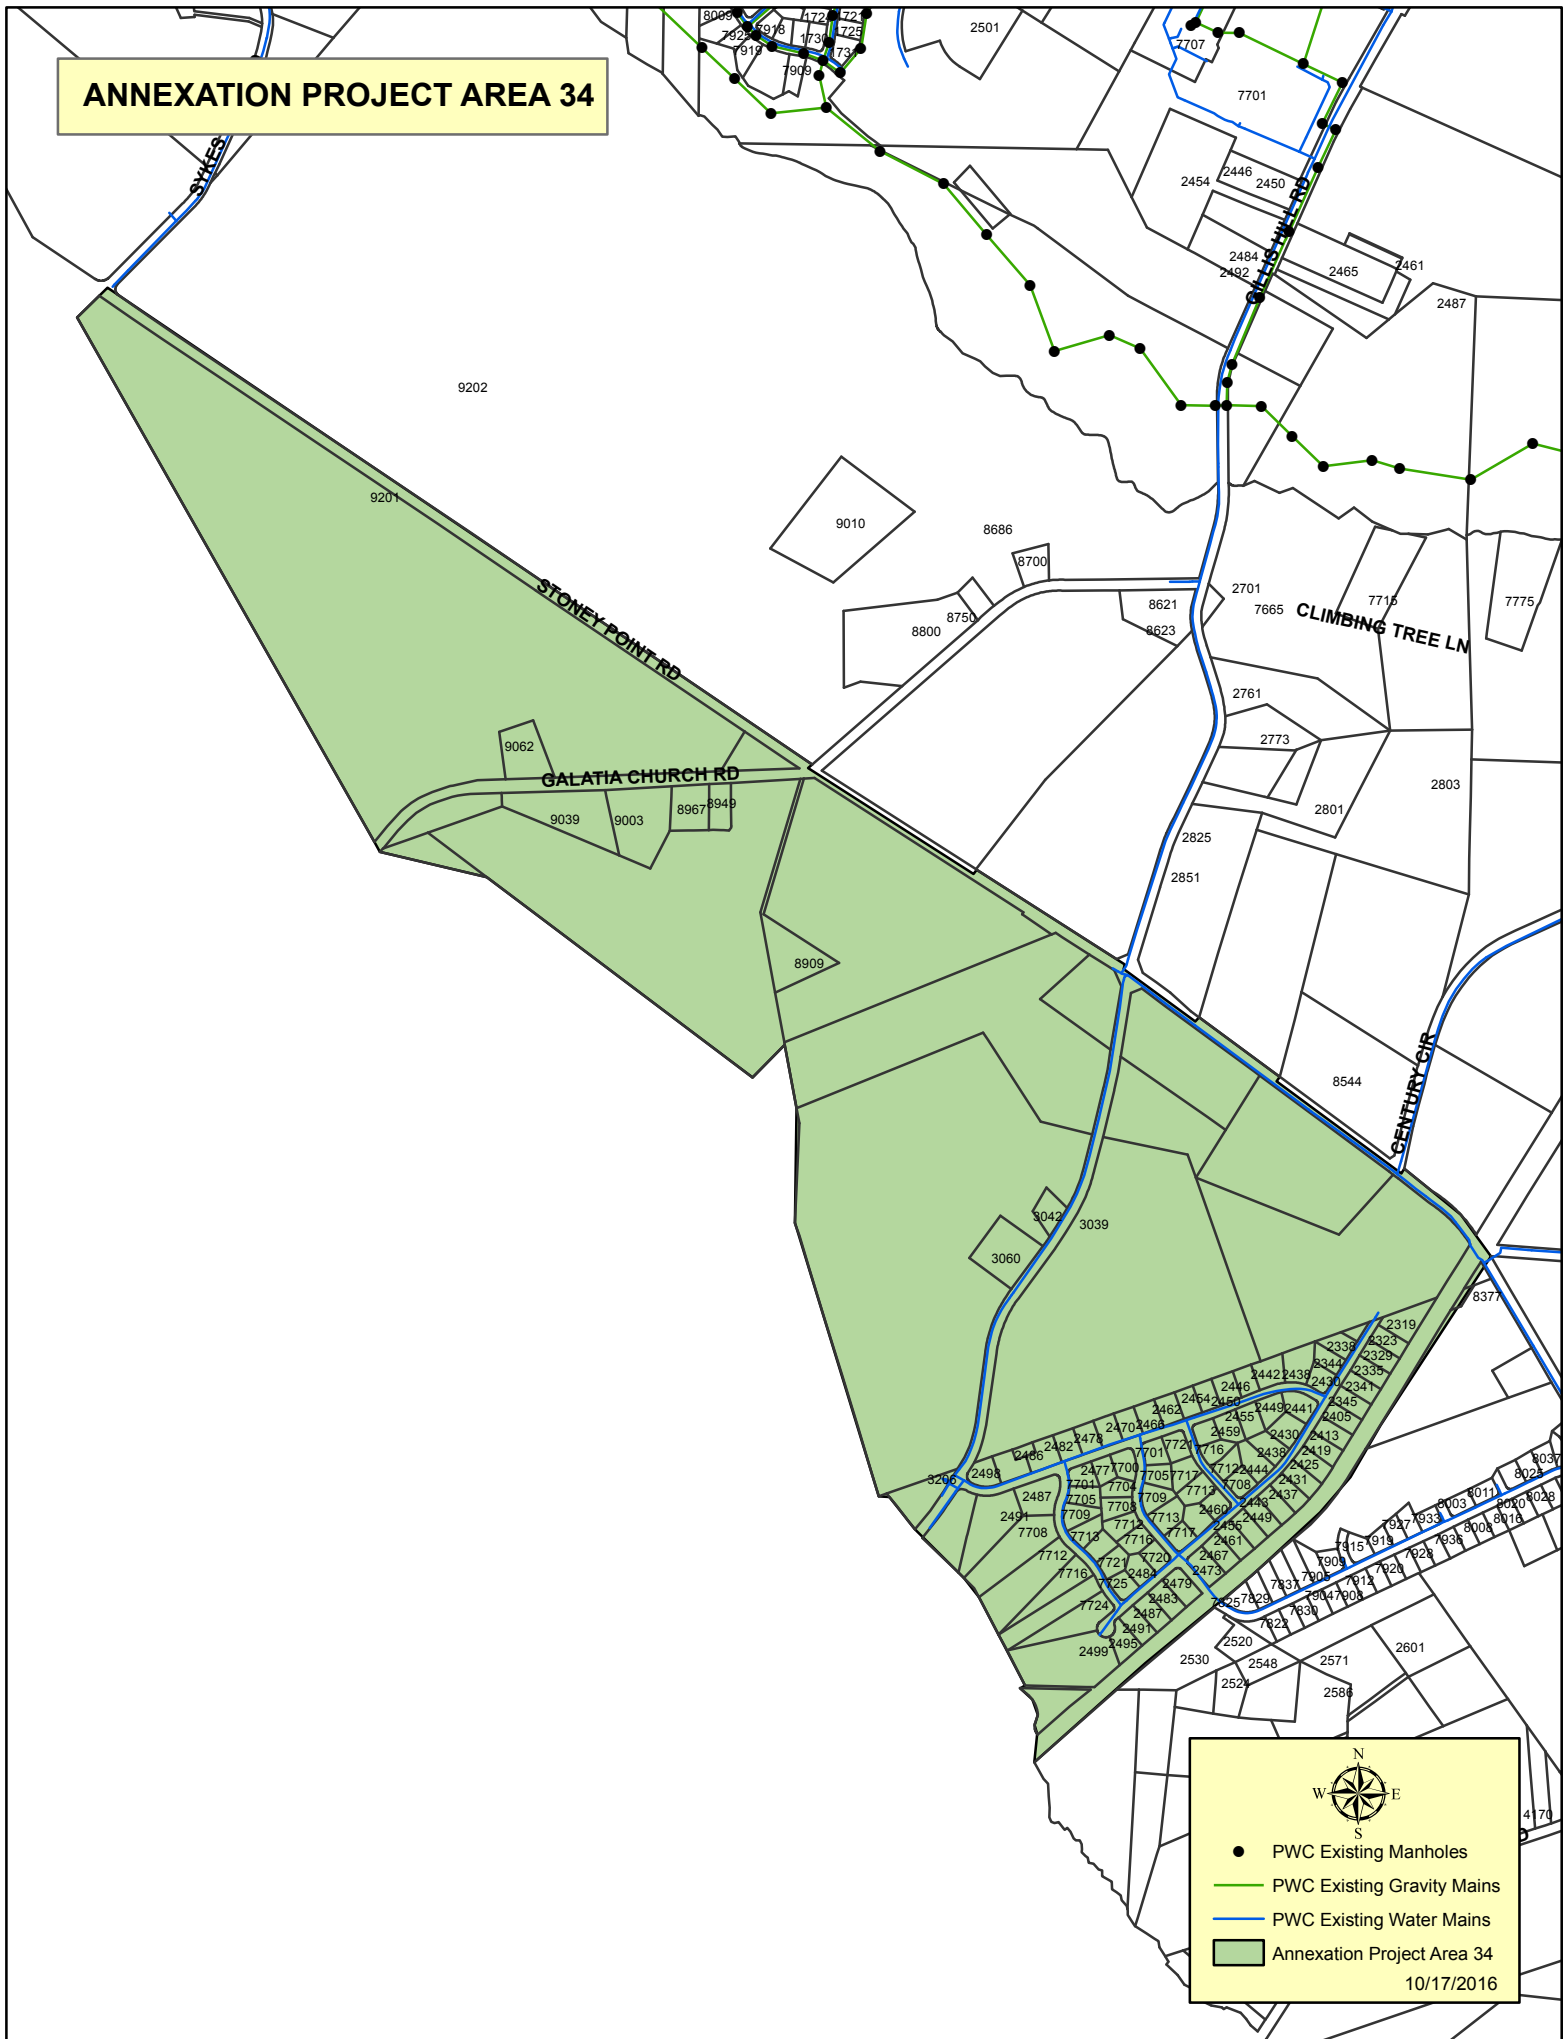

N

E

S

W

●

 PWC Existing Manholes

PWC Existing Gravity Mains

PWC Existing Water Mains

Annexation Project Area 34

10/17/2016