


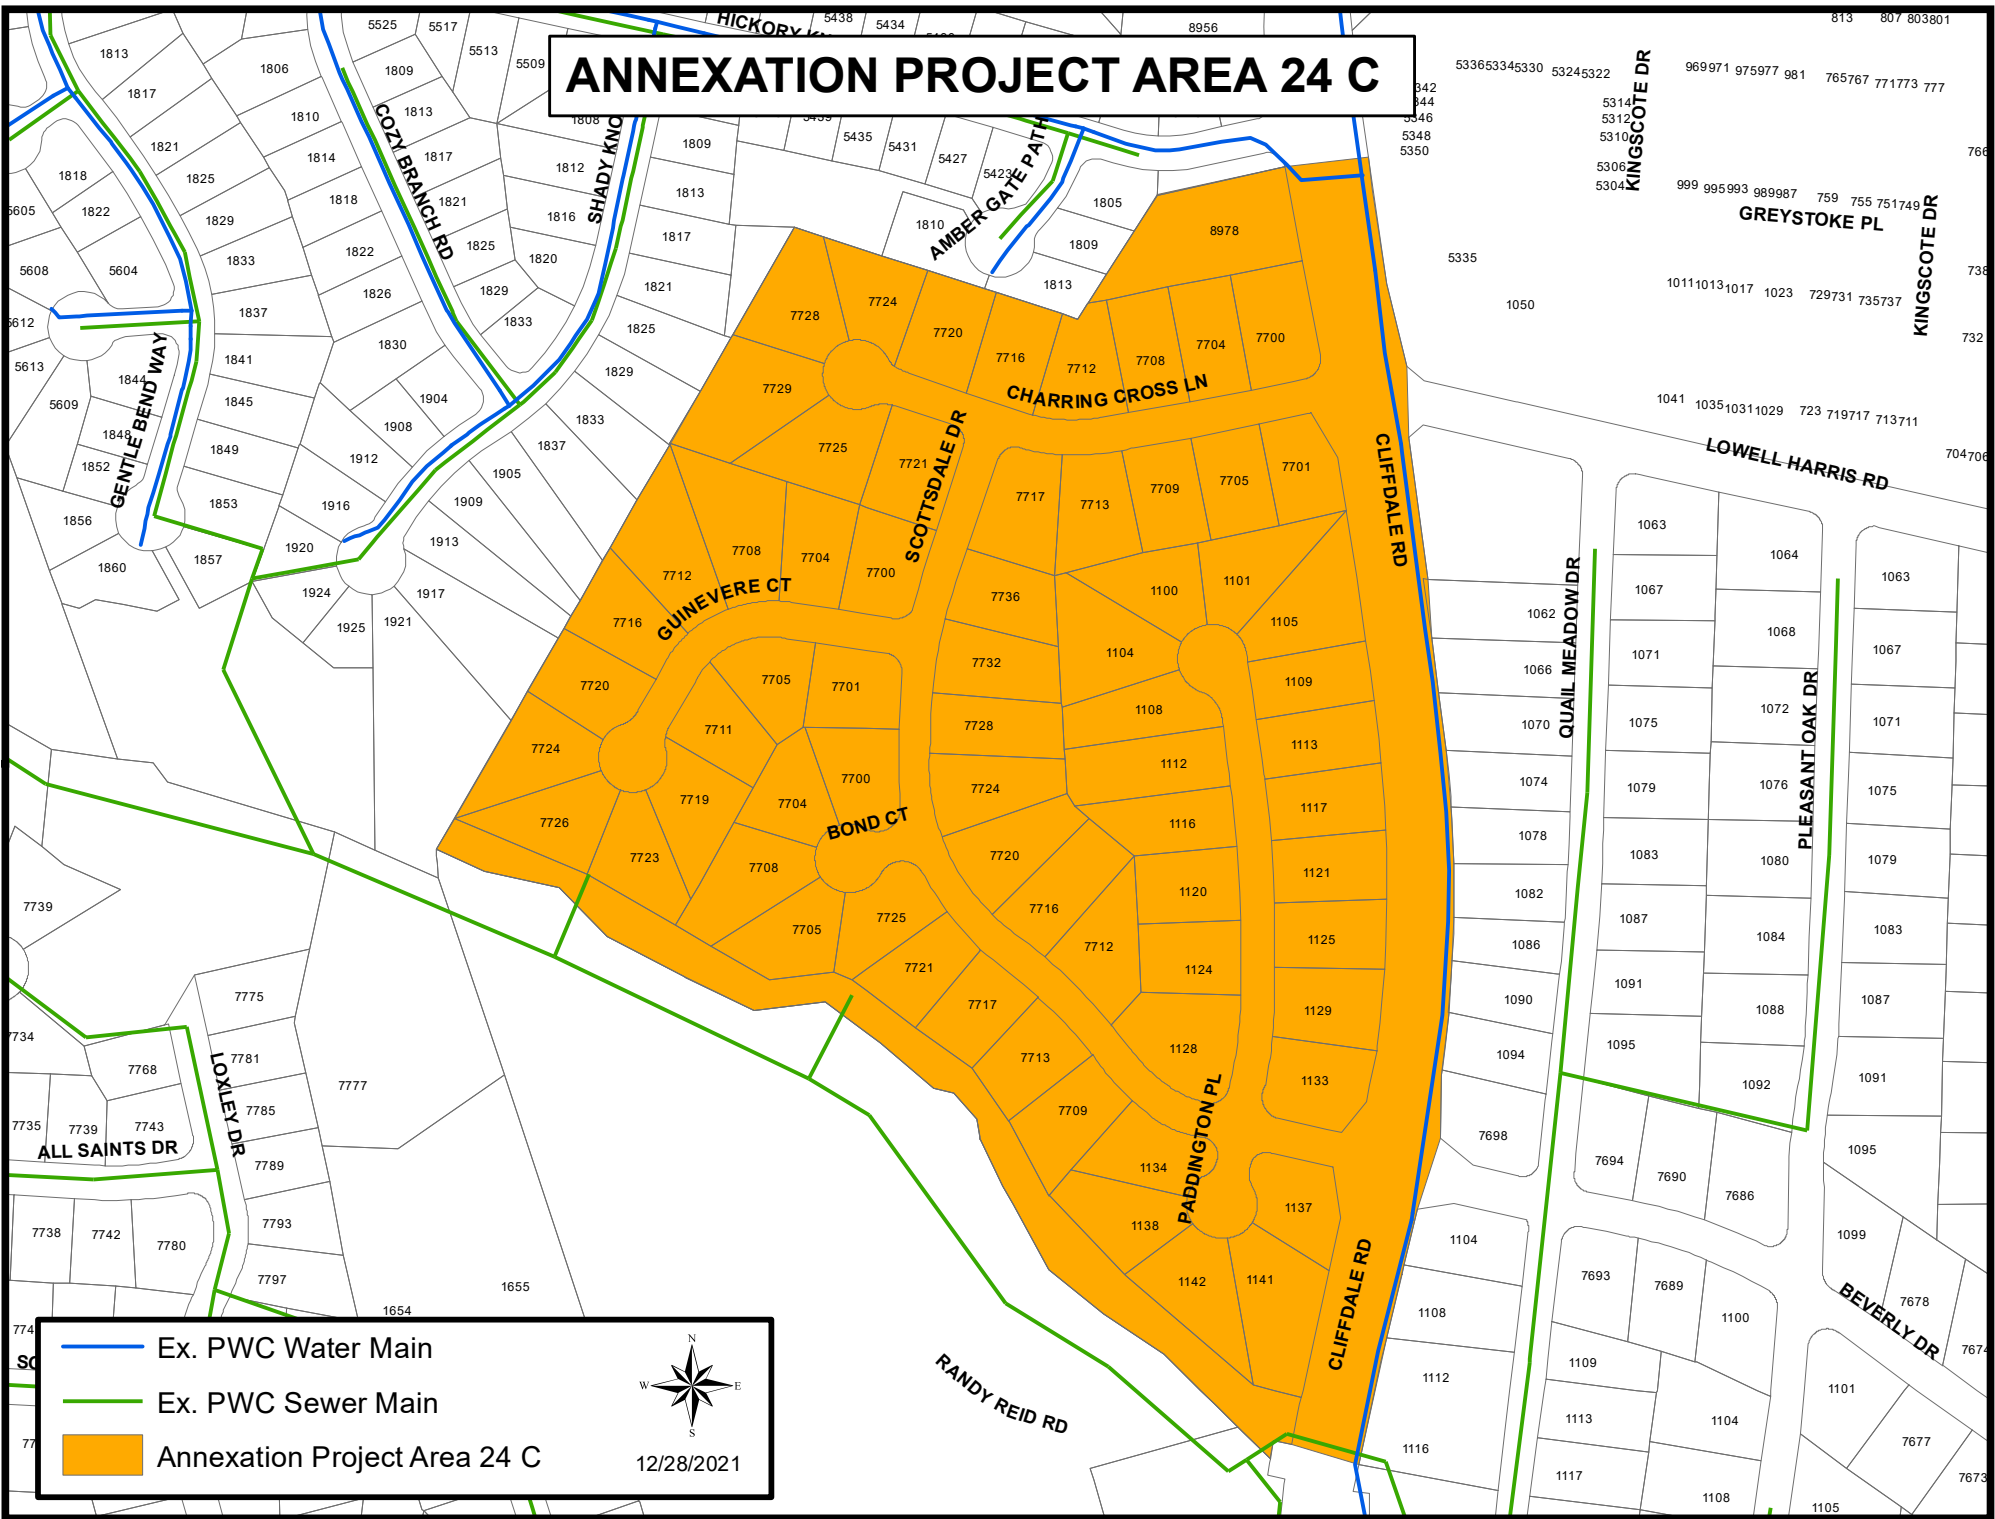


ANNEXATION PROJECT AREA 24 C



-  Ex. PWC Water Main
-  Ex. PWC Sewer Main
-  Annexation Project Area 24 C

12/28/2021