


ANNEXATION PROJECT AREA 29 Sec. 1

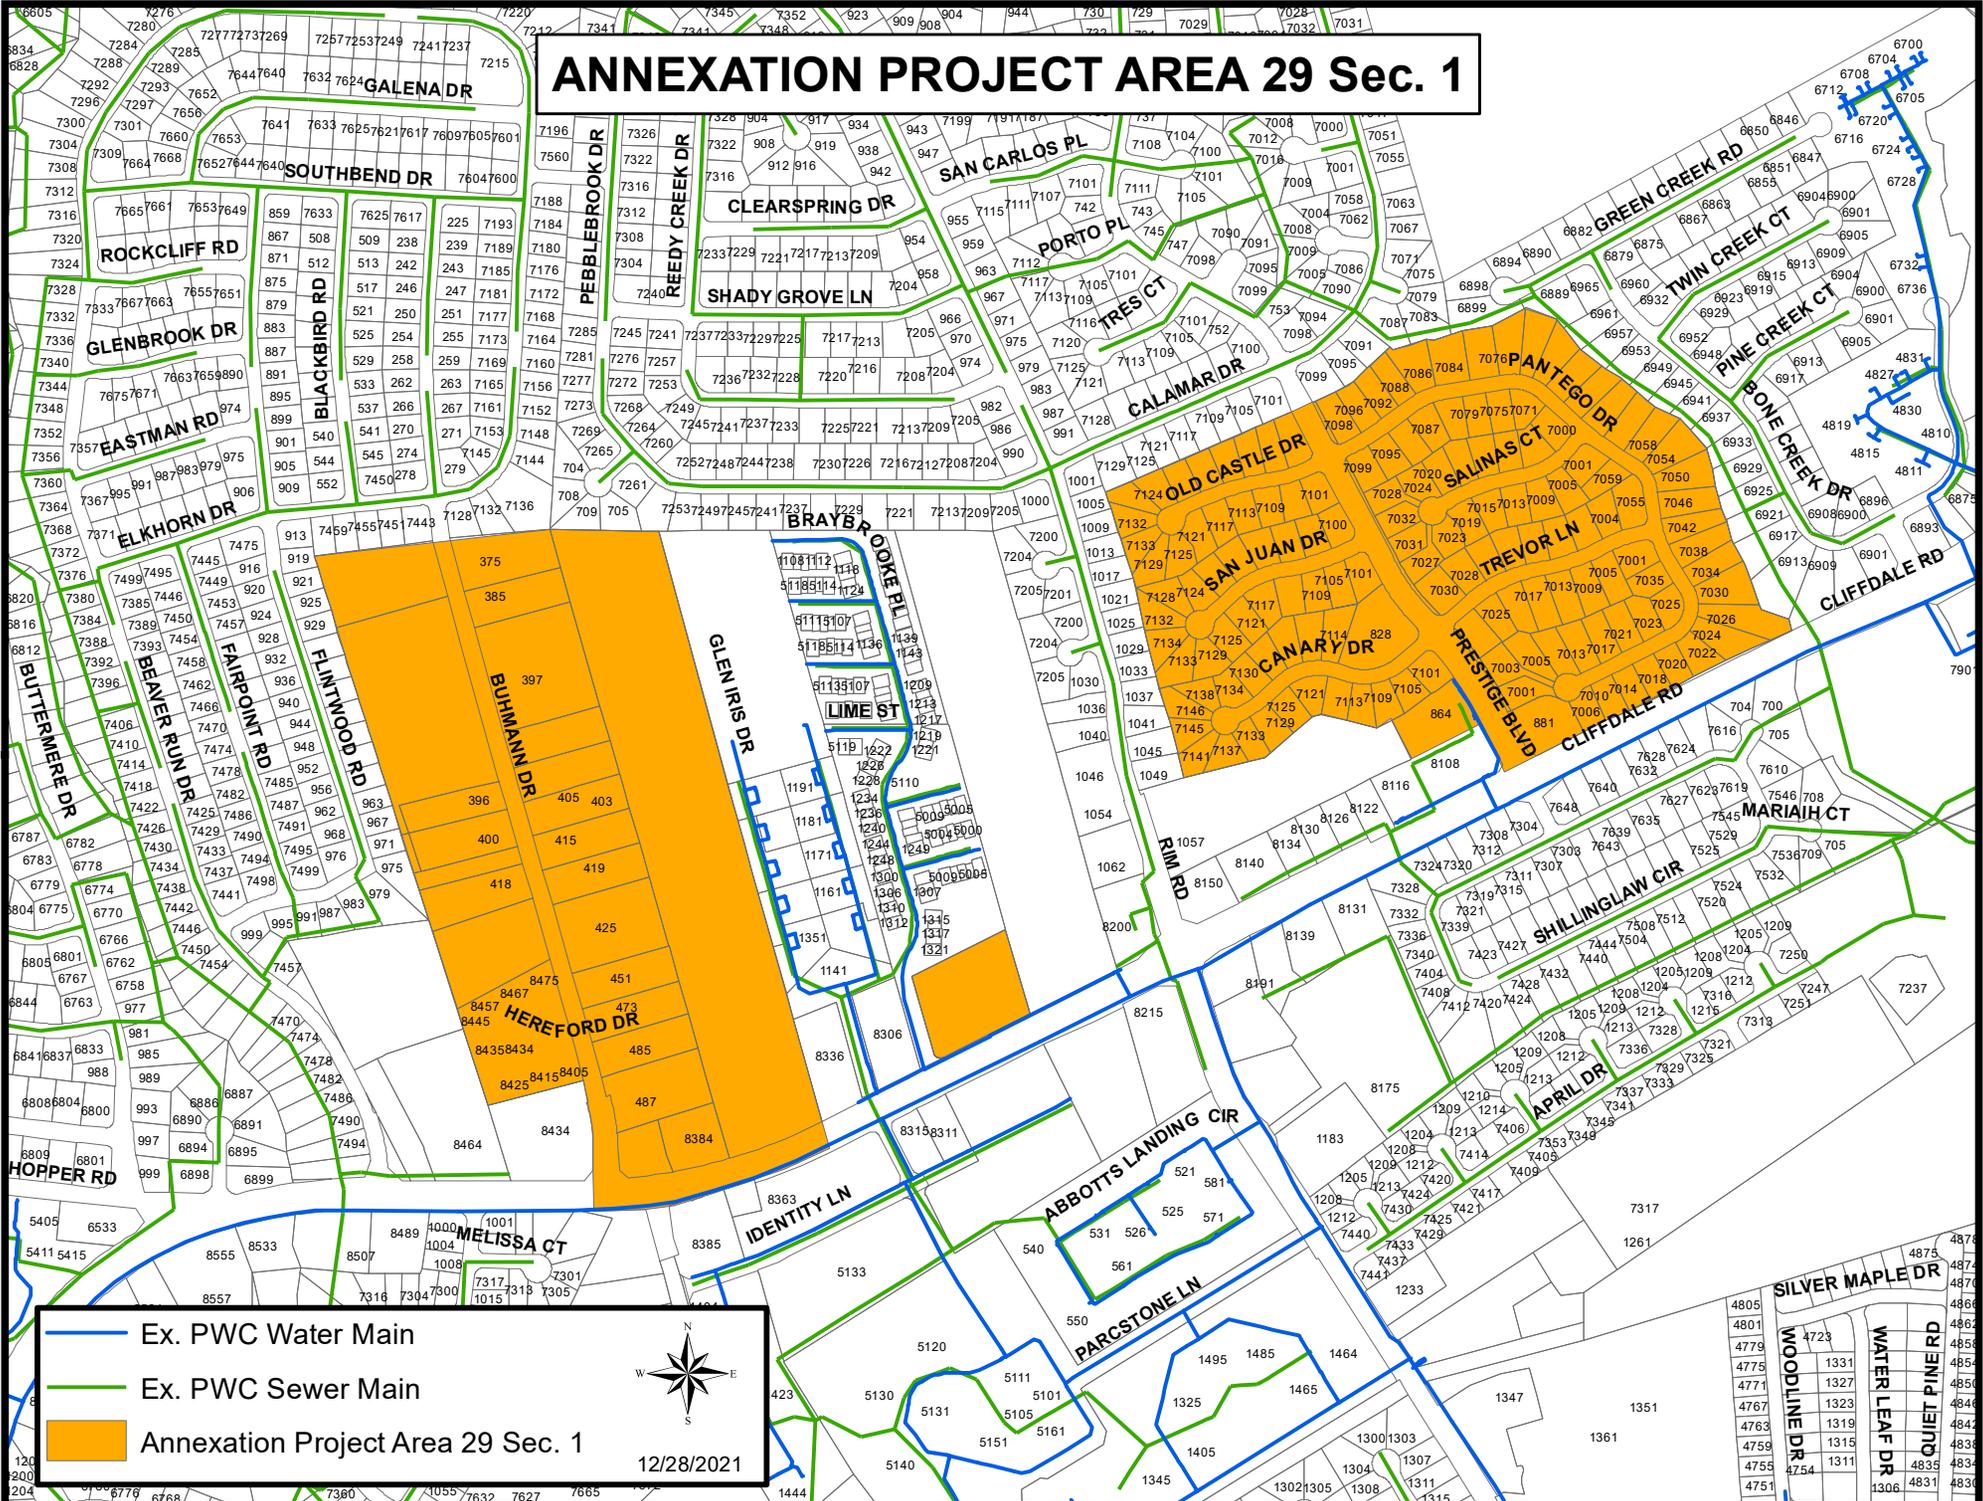

— Ex. PWC Water Main
— Ex. PWC Sewer Main
■ Annexation Project Area 29 Sec. 1

12/28/2021