



ANNEXATION PROJECT AREA 29 Sec. 2

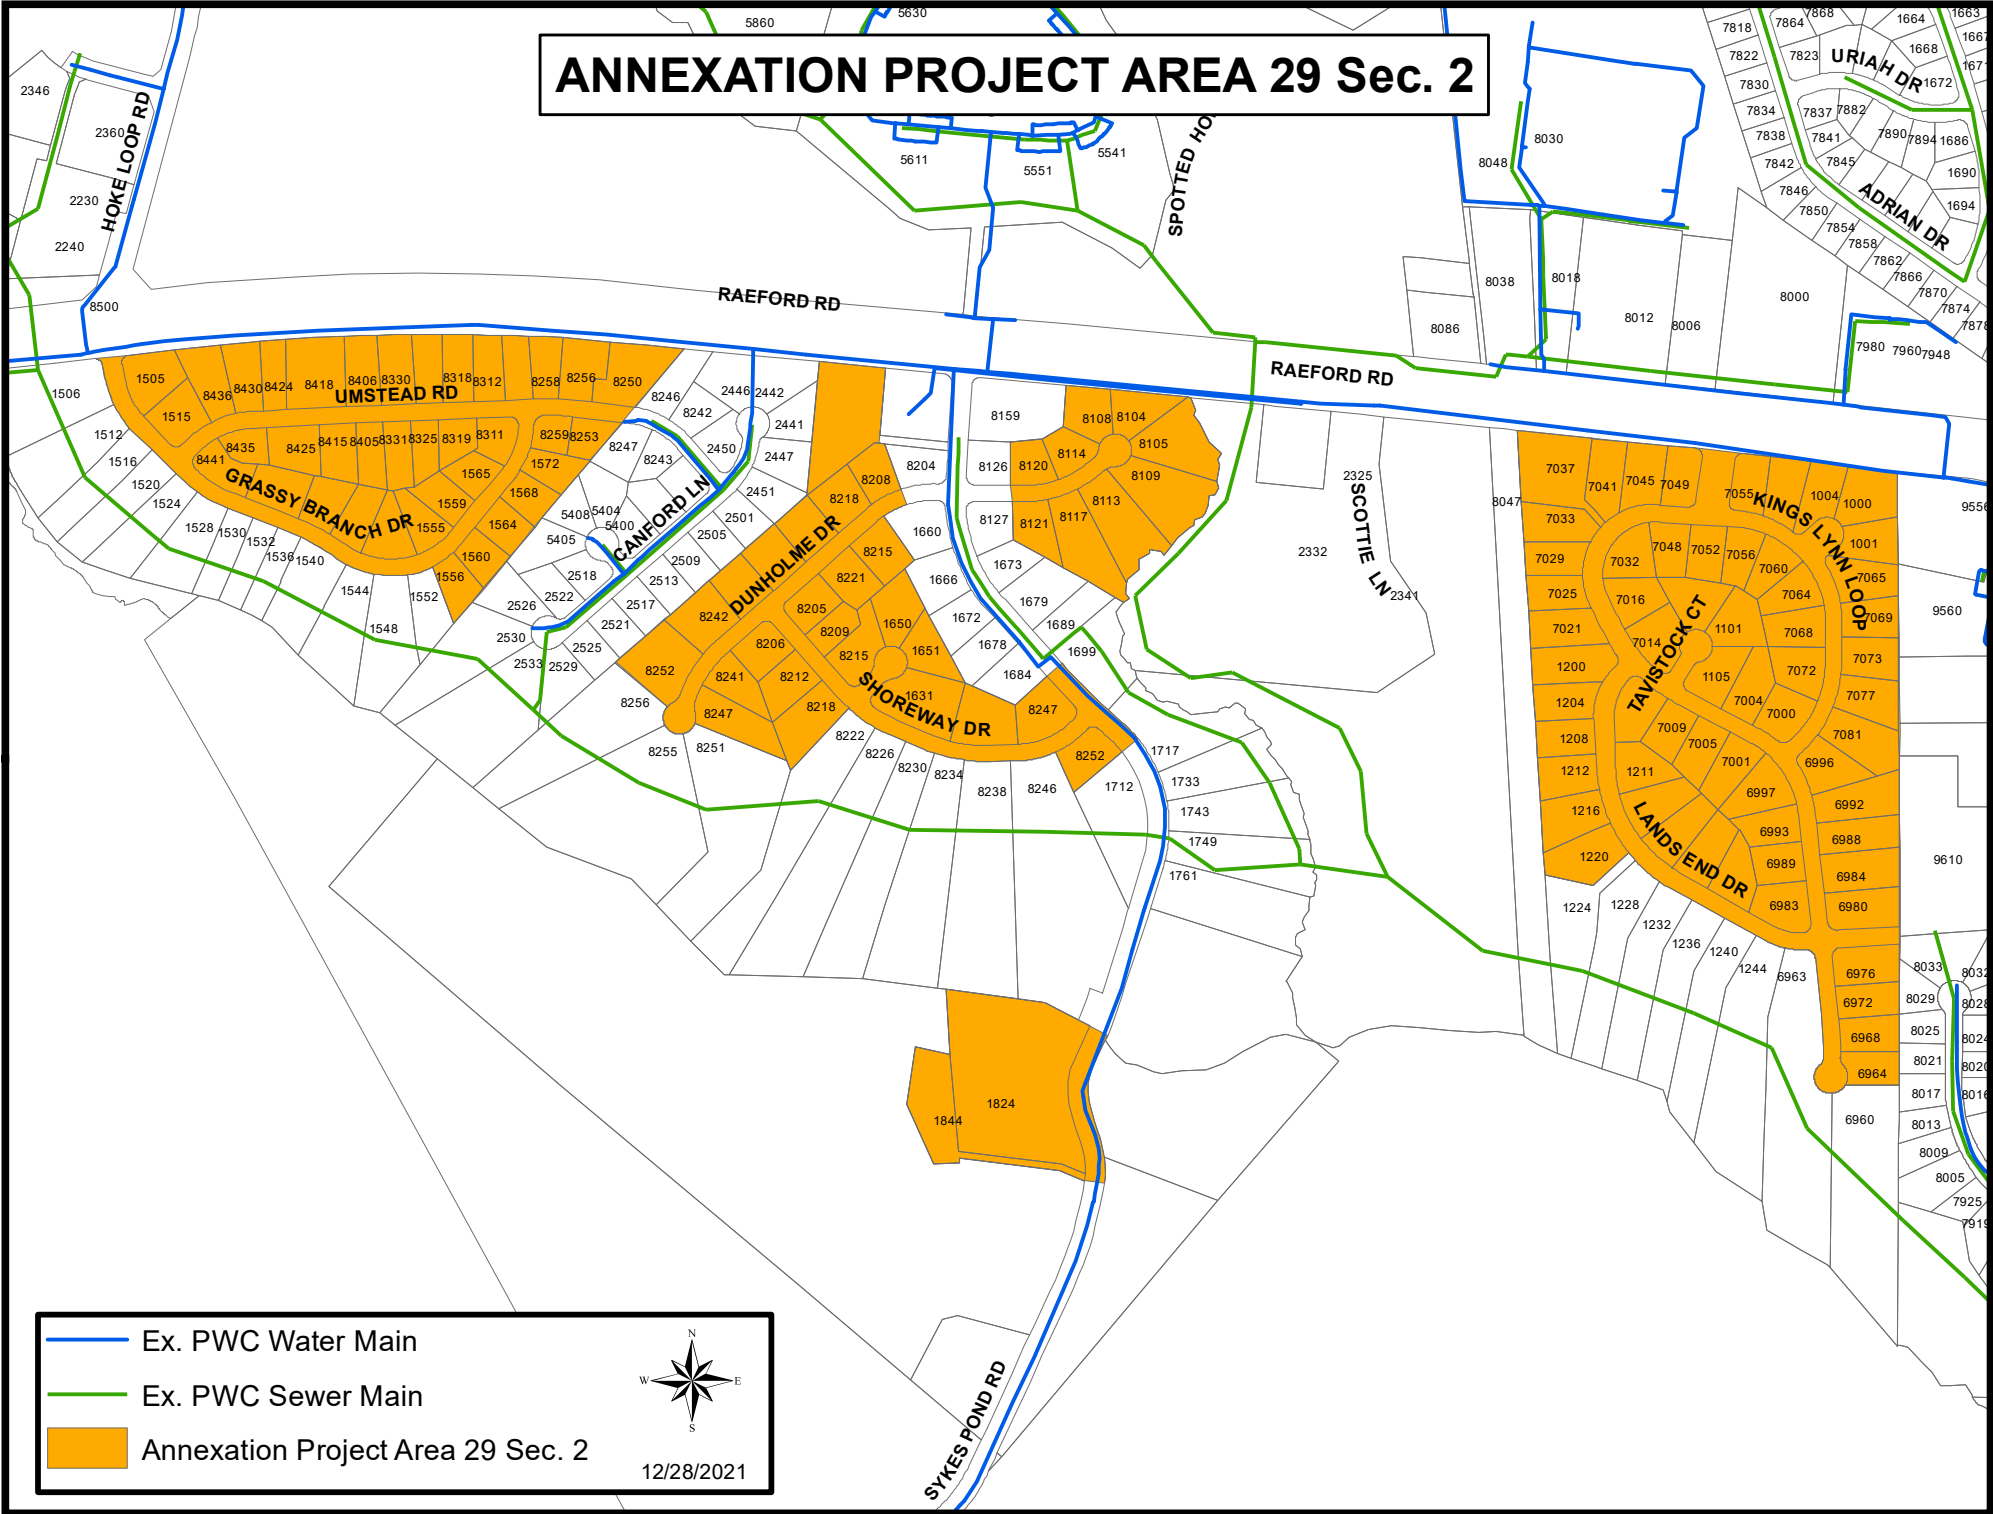

— Ex. PWC Water Main
— Ex. PWC Sewer Main
Annexation Project Area 29 Sec. 2



12/28/2021