


ANNEXATION PROJECT AREA 31 Sec. 2

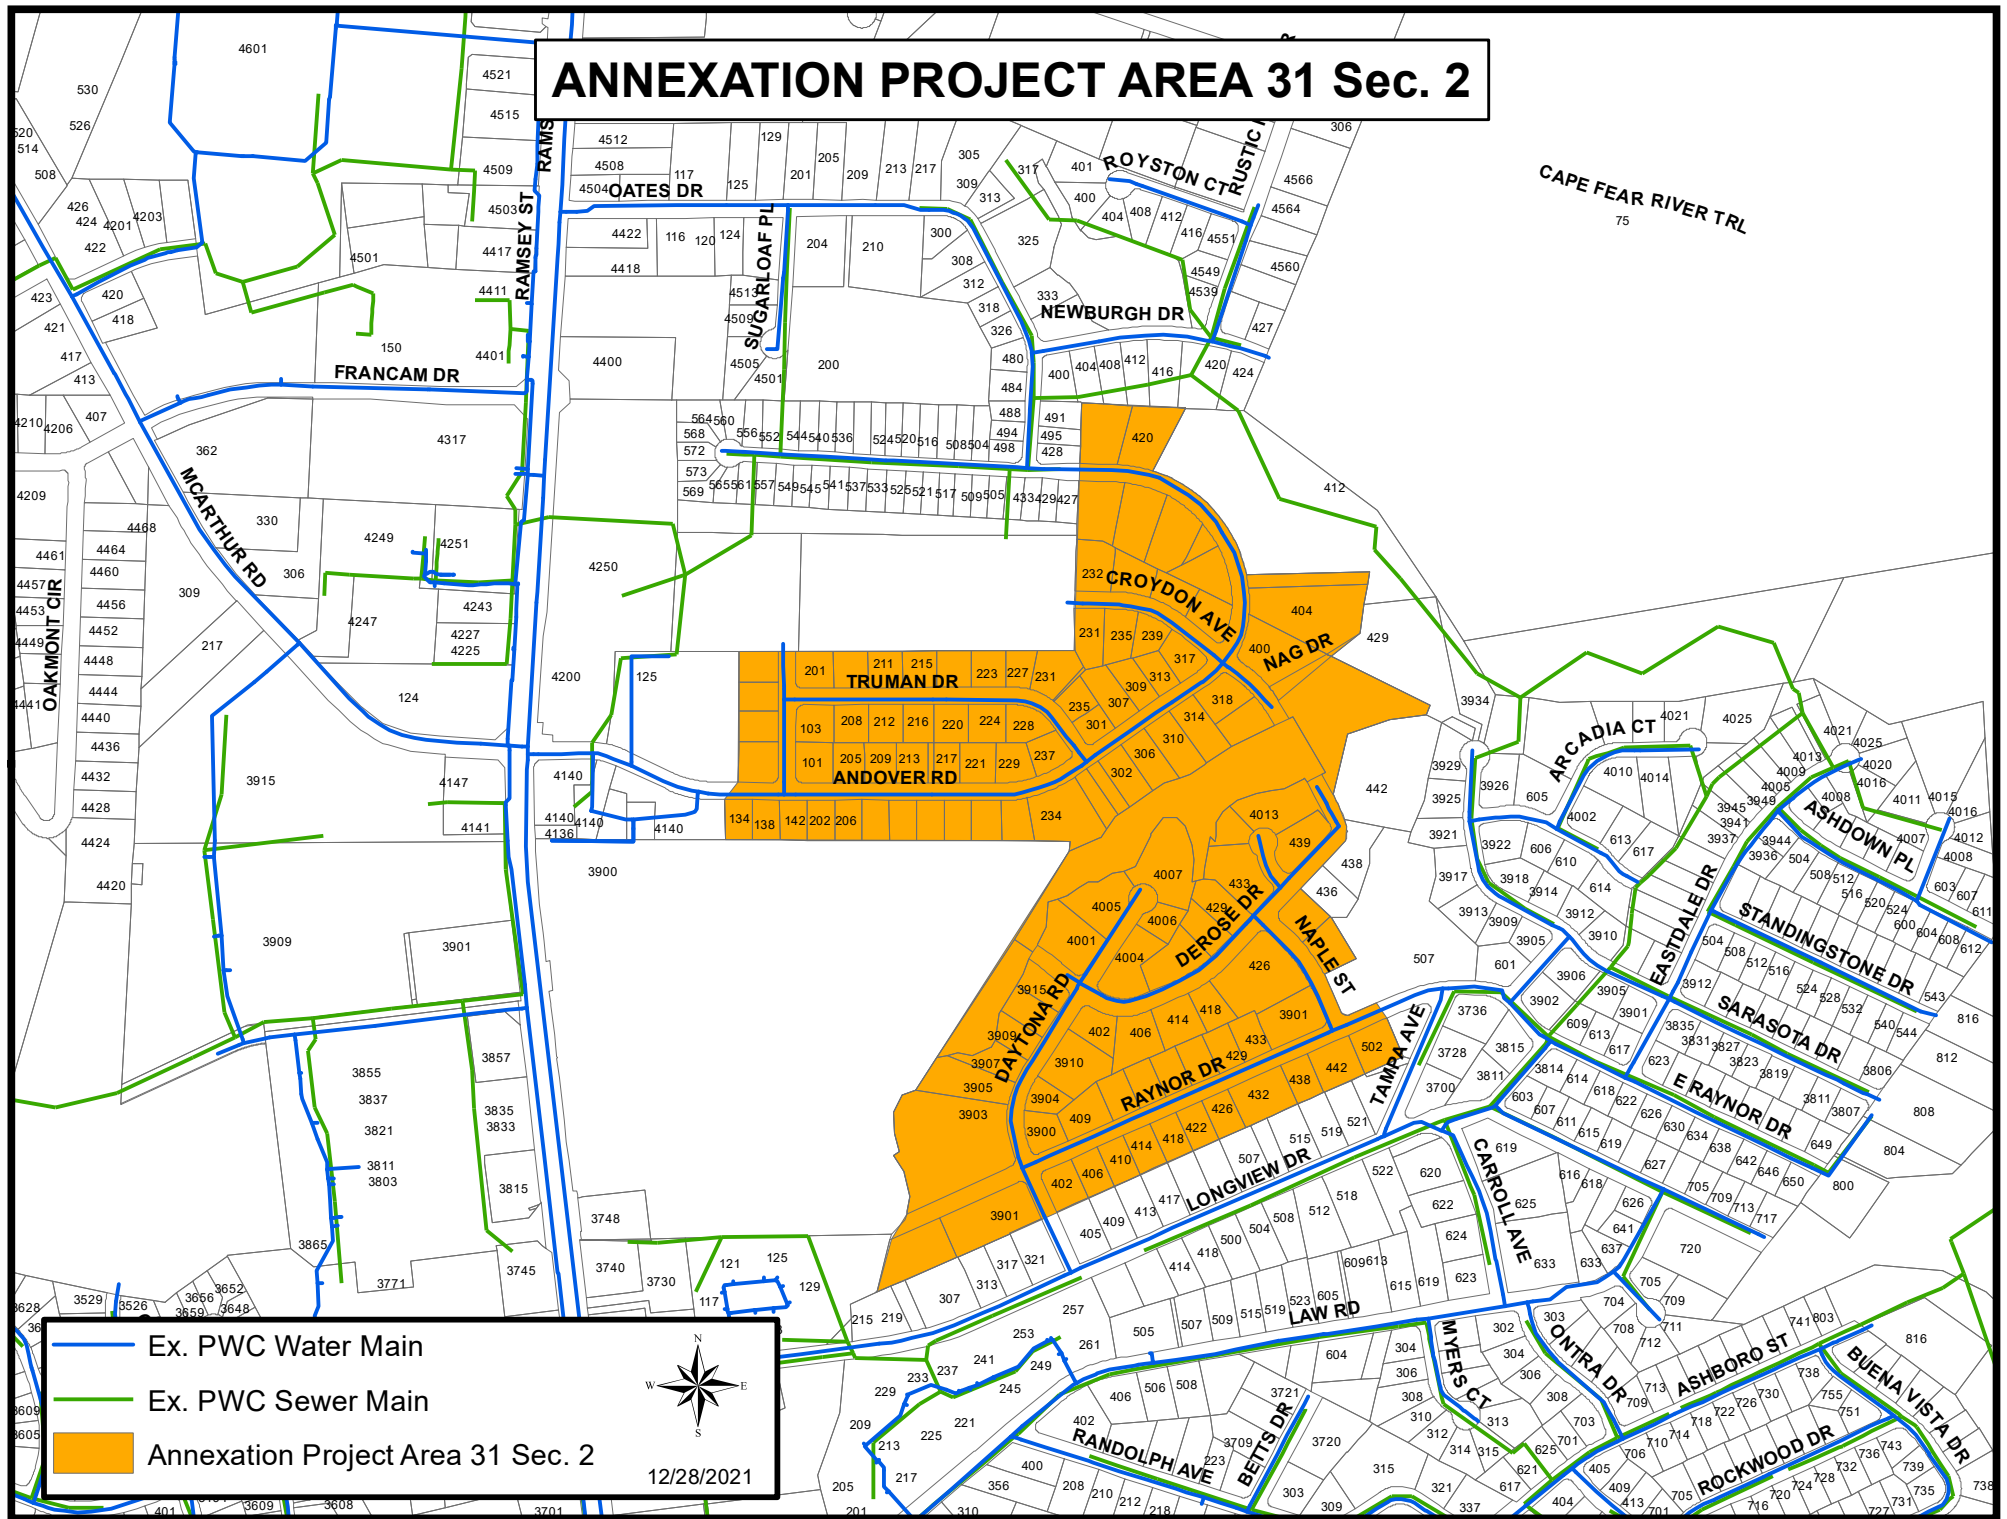

- Ex. PWC Water Main
- Ex. PWC Sewer Main
- Annexation Project Area 31 Sec. 2

12/28/2021

CAPE FEAR RIVER TRL
75