


ANNEXATION PROJECT AREA 32 East Sec. 2

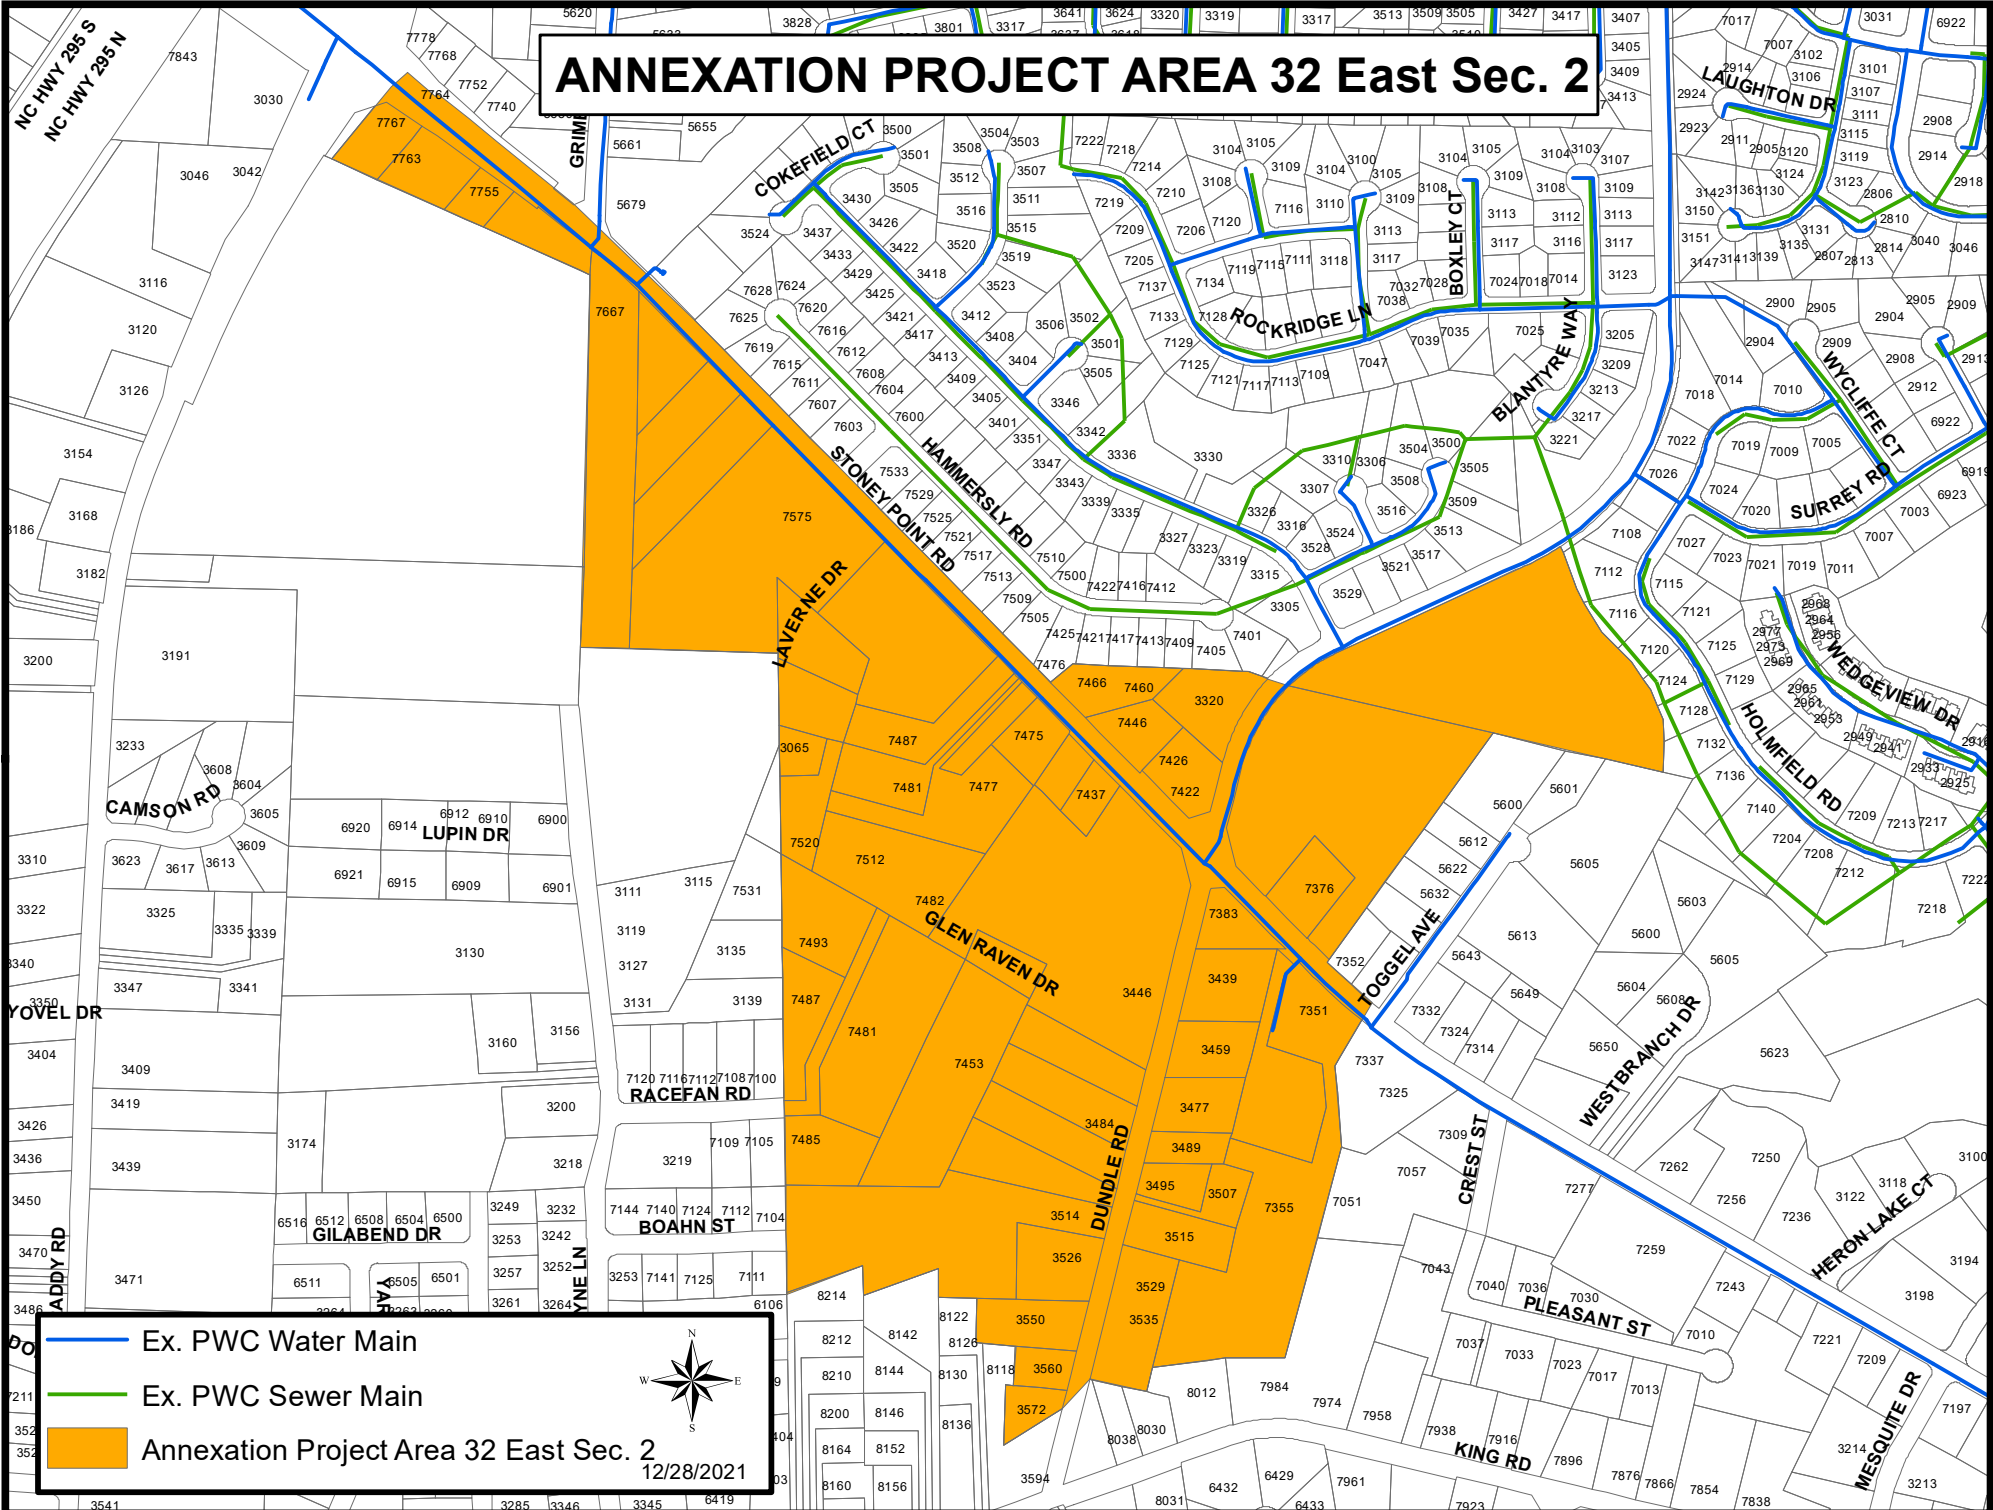

— Ex. PWC Water Main
— Ex. PWC Sewer Main
Annexation Project Area 32 East Sec. 2
12/28/2021