


ANNEXATION PROJECT AREA 33 South Sec. 2

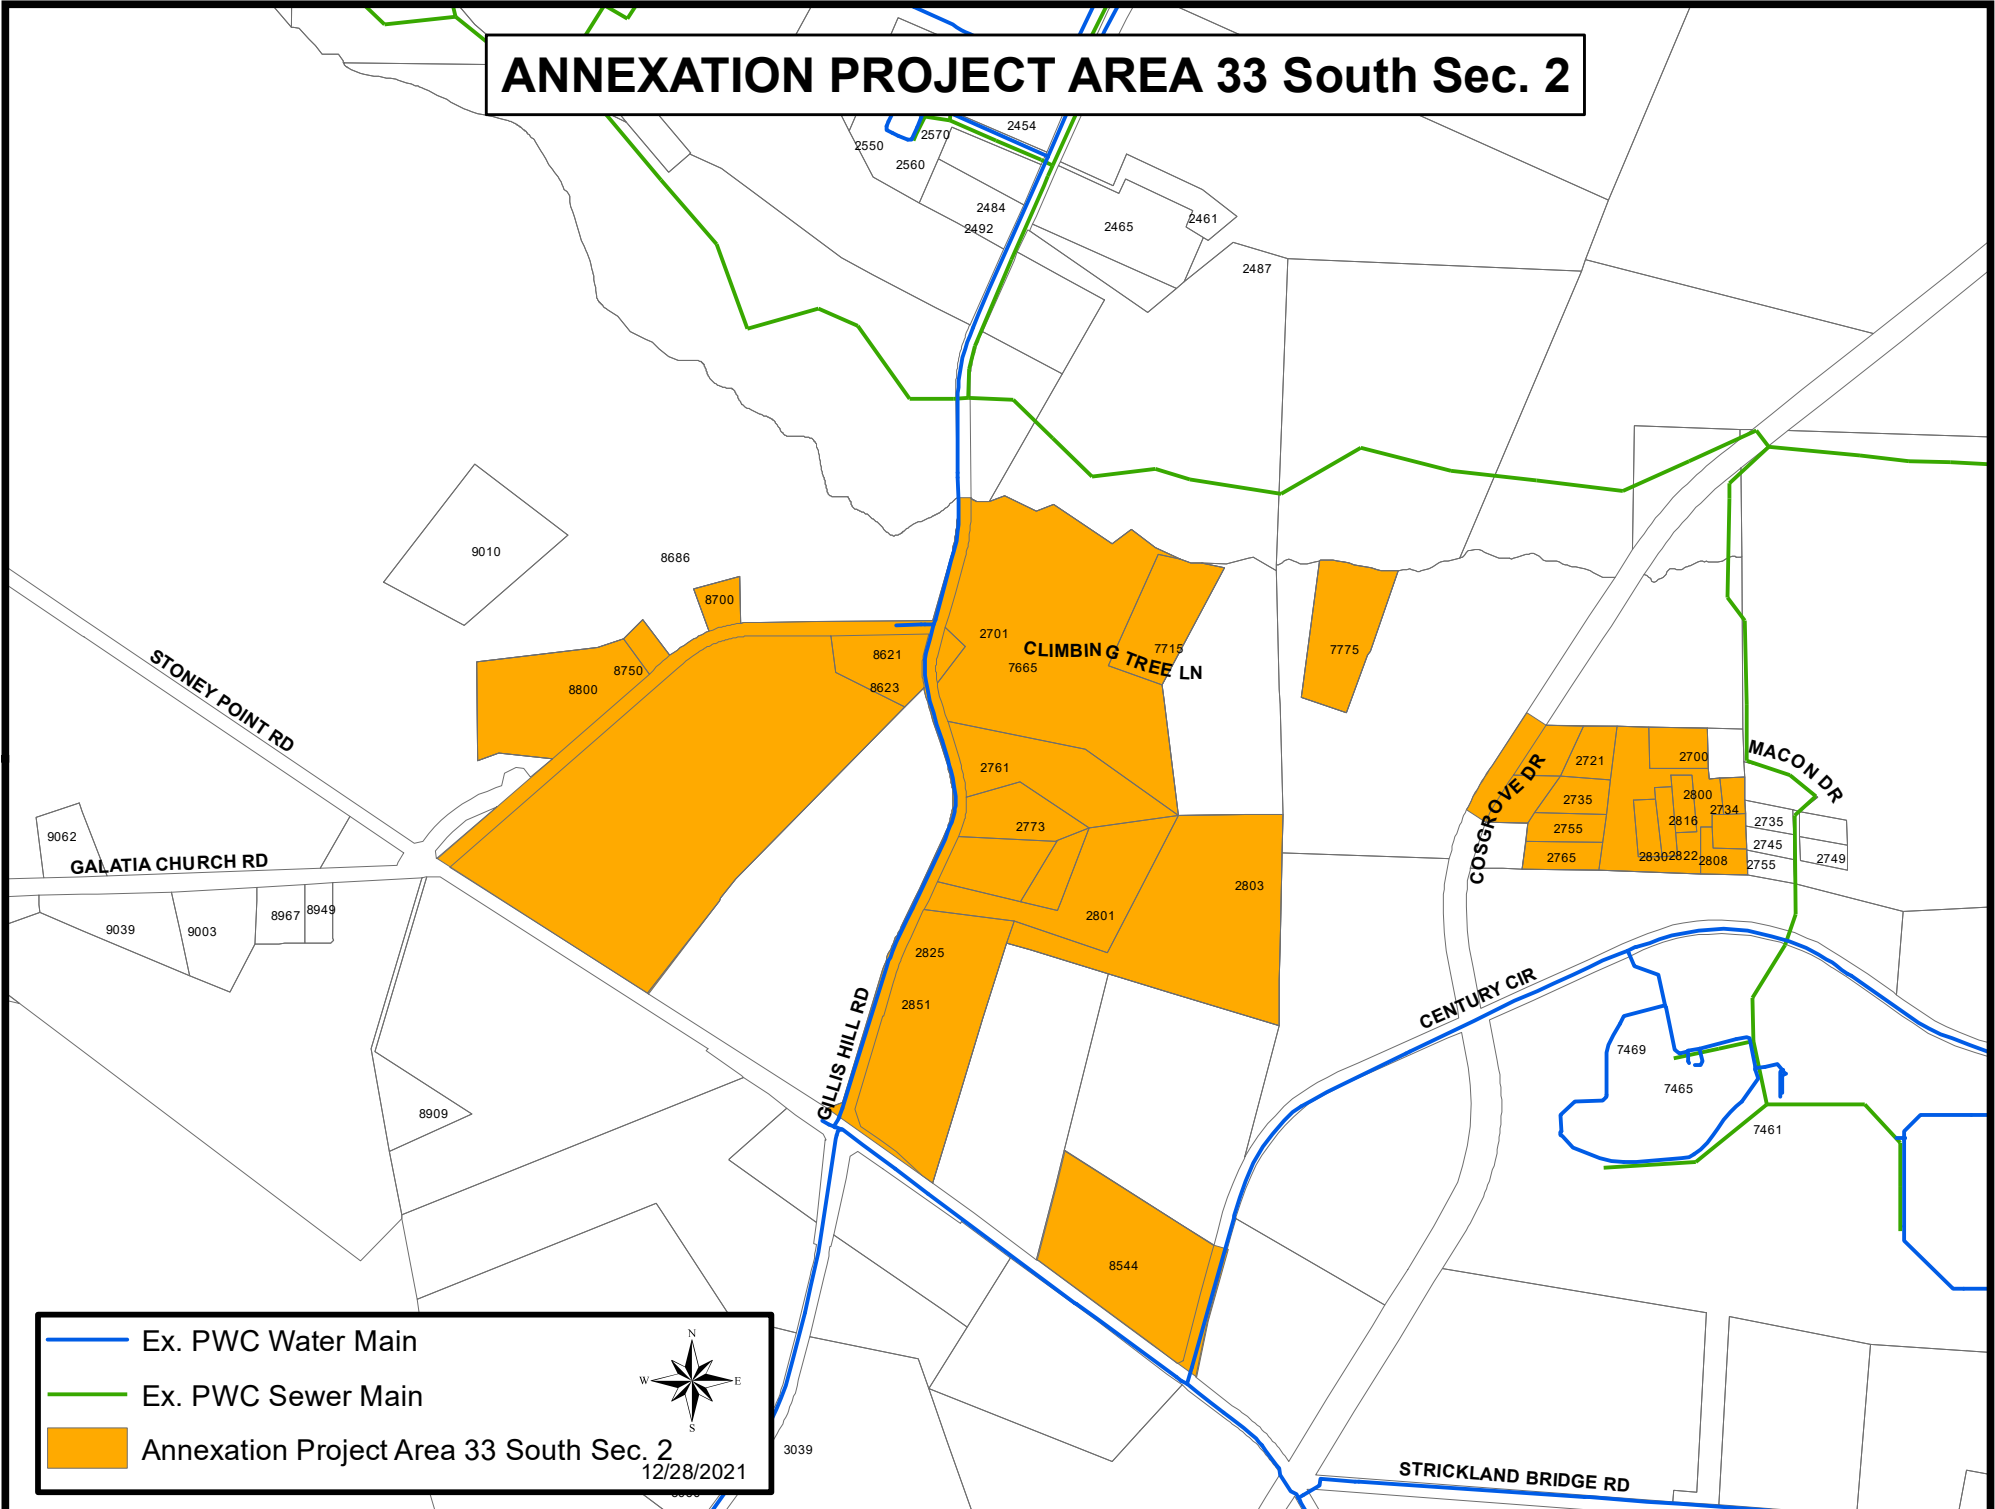

- Ex. PWC Water Main
- Ex. PWC Sewer Main
- Annexation Project Area 33 South Sec. 2

12/28/2021