



FAYETTEVILLE PUBLIC WORKS COMMISSION

PROCUREMENT DEPARTMENT

<https://www.faypwc.com/bids/>

Bid Addendum

PWC Number: PWC2223037

Bid Title : **ARPA Funded Sewer Main Rehabilitation**

Bid Opening Date and Time: February 20, 2024, Thursday, 2:00 pm

Addendum Number: III

Addendum Date: February 8, 2024

Procurement Advisor: Tanya Hazlett

procurement@faypwc.com



-
1. Return one properly executed copy of this addendum with bid response or prior to the Bid Opening Date/Time listed above.
 2. Following are questions received about the solicitation and the SME's answers to the questions.
 - Q1. **Per the Appendices, there are two tables available. One with the SS Main Number, Area, and Map number. The other, the SS Main Number, priority, LF, etc. It does not appear the SS Main Numbers are located on the project drawings (only manhole IDs), and the only thing to go by is the LF on the second table. If possible, can you provide an additional table with SS Main Number, upstream/downstream manholes, MH depths, diameter, length, taps, etc.?**

A1. See Attachment

The tables in the attachment show the SS Main Number and length of each segment on the corresponding maps (also in the attachment). The MH depths can be found on the Asbuilts in Appendix D. The MH diameters and number of taps on each segment are unknown.

Failure to acknowledge receipt of this addendum may result in rejection of the response.

Check ONE of the following options:

- Bid has not been mailed. Any changes resulting from this addendum are included in our bid response.
- Bid has been mailed. No changes resulted from this addendum.
- Bid has been mailed. Changes resulting from this addendum are as follows:

Execute Addendum:

Offeror: _____

Authorized Signature: _____

Name and Titled (Typed): _____


Date: _____

AREA 1

Priority	Age	MATERIAL	DIAMETER	WAM_ID	AREA	Map 1	Map 2	Map 3	Map 4	Map 5	Length
1	1975	CONC	8	SGM013644	AREA 1	X	X				175
1	1975	CONC	8	SGM013645	AREA 1	X	X				304
1	1980	CONC	8	SGM016192	AREA 1	X	X				353
1	1980	CONC	8	SGM019004	AREA 1	X	X				88
1	1980	CONC	8	SGM019005	AREA 1	X	X				220
1	1980	CONC	8	SGM016190	AREA 1	X	X				279
1	1980	CONC	8	SGM016191	AREA 1	X	X				322
1	1975	CONC	8	SGM016196	AREA 1	X	X				145
1	1980	CONC	8	SGM019007	AREA 1	X	X				144
1	1980	CONC	8	SGM019144	AREA 1	X					132
1	1975	CONC	8	SGM013642	AREA 1		X				290
1	1975	CONC	8	SGM013643	AREA 1		X				398
1	1975	CONC	8	SGM015251	AREA 1		X				132
1	1980	CONC	8	SGM019001	AREA 1		X				258
1	1973	CONC	8	SGM014422	AREA 1			X	X		204
1	1973	CONC	8	SGM013647	AREA 1				X		290
1	1973	CONC	8	SGM014426	AREA 1				X		397
1	1973	CONC	8	SGM014419	AREA 1					X	252
1	1971	CONC	8	SGM014425	AREA 1					X	177
1	1971	CONC	8	SGM014449	AREA 1					X	387
1	1971	CONC	8	SGM014450	AREA 1					X	399
1	1971	CONC	8	SGM014451	AREA 1					X	292
1	1971	CONC	8	SGM014453	AREA 1					X	273
1	1971	CONC	8	SGM025301	AREA 1					X	152
2	1979	VC	8	SGM013628	AREA 1		X				209
2	1979	VC	8	SGM013629	AREA 1		X				191
2	1979	VC	8	SGM013630	AREA 1		X				311
2	1980	VC	8	SGM018998	AREA 1		X				260
2	1980	VC	8	SGM018999	AREA 1		X				148
2	1980	VC	8	SGM019000	AREA 1		X				125
2	1980	VC	8	SGM019002	AREA 1		X				302
2	1973	VC	8	SGM013571	AREA 1				X		116
2	1973	VC	8	SGM013575	AREA 1				X		74
2	1973	VC	8	SGM013576	AREA 1				X		279
2	1973	VC	8	SGM013577	AREA 1				X		112
2	1973	VC	8	SGM013578	AREA 1				X		165
2	1973	VC	8	SGM013579	AREA 1				X		154
2	1973	VC	8	SGM013580	AREA 1				X		230
2	1973	VC	8	SGM013581	AREA 1				X		155
2	1973	VC	8	SGM013582	AREA 1				X		284
2	1973	VC	8	SGM013583	AREA 1				X		145
2	1973	VC	8	SGM013584	AREA 1				X		145



2	1973	VC	8	SGM013585	AREA 1					X		198
2	1973	VC	8	SGM014399	AREA 1					X		252
2	1973	VC	8	SGM014414	AREA 1					X		180
2	1978	VC	8	SGM014413	AREA 1						X	337
2	1978	VC	8	SGM021782	AREA 1						X	193
2	1978	VC	8	SGM021786	AREA 1						X	190
2	1978	VC	8	SGM021789	AREA 1						X	398
2	1978	VC	8	SGM021791	AREA 1						X	227
2	1978	VC	8	SGM021793	AREA 1						X	381
3	1989	CONC	8	SGM012781	AREA 1	X						149
4	1989	VC	8	SGM012740	AREA 1	X						66
4	1989	VC	8	SGM012741	AREA 1	X						330
4	1989	VC	8	SGM012742	AREA 1	X						345
4	1989	VC	8	SGM012743	AREA 1	X						125
4	1989	VC	8	SGM012745	AREA 1	X						252
4	1989	VC	8	SGM012746	AREA 1	X						77
4	1989	VC	8	SGM012747	AREA 1	X						112
4	1989	VC	8	SGM012748	AREA 1	X						178
4	1989	VC	8	SGM012749	AREA 1	X						184
4	1989	VC	8	SGM012750	AREA 1	X						186
4	1995	VC	8	SGM016177	AREA 1	X						159
4	1995	VC	8	SGM016178	AREA 1	X						137
4	1995	VC	8	SGM016184	AREA 1	X						103
4	1989	VC	8	SGM016185	AREA 1	X						261
4	1989	VC	8	SGM016186	AREA 1	X						303
4	1995	VC	8	SGM019138	AREA 1	X						320
4	1995	VC	8	SGM019139	AREA 1	X						133
4	1995	VC	8	SGM019140	AREA 1	X						231
4	1995	VC	8	SGM019141	AREA 1	X						248
4	1995	VC	8	SGM019142	AREA 1	X						155
4	1989	VC	8	SGM034071	AREA 1	X						62
4	1989	VC	8	SGM034072	AREA 1	X						101
4	1983	VC	8	SGM013599	AREA 1		X	X				203
4	1983	VC	8	SGM013600	AREA 1		X	X				168
4	1983	VC	8	SGM013601	AREA 1		X	X				299
4	1989	VC	8	SGM013588	AREA 1			X				28
4	1989	VC	8	SGM013589	AREA 1			X				167
4	1989	VC	8	SGM013590	AREA 1			X				97
4	1989	VC	8	SGM013591	AREA 1			X				157
4	1989	VC	8	SGM013592	AREA 1			X				79
4	1989	VC	8	SGM013593	AREA 1			X				142
4	1989	VC	8	SGM013594	AREA 1			X				62
4	1989	VC	8	SGM013595	AREA 1			X				89
4	1989	VC	8	SGM013596	AREA 1			X				85
4	1989	VC	8	SGM013597	AREA 1			X				93
4	1989	VC	8	SGM013598	AREA 1			X				71
4	1993	VC	8	SGM013602	AREA 1			X				124


4	1993	VC	8	SGM013603	AREA 1			X			63
4	1993	VC	8	SGM013604	AREA 1			X			146
4	1993	VC	8	SGM013605	AREA 1			X			190
4	1993	VC	8	SGM013606	AREA 1			X			36
4	1993	VC	8	SGM013607	AREA 1			X			202
4	1989	VC	8	SGM013564	AREA 1				X		205
4	1989	VC	8	SGM013565	AREA 1				X		426
4	1989	VC	8	SGM013566	AREA 1				X		75
4	1989	VC	8	SGM013567	AREA 1				X		181
4	1989	VC	8	SGM013568	AREA 1				X		41
4	1989	VC	8	SGM013569	AREA 1				X		368
4	1989	VC	8	SGM013570	AREA 1				X		363
4	1989	VC	8	SGM013662	AREA 1				X		365
4	1989	VC	8	SGM013663	AREA 1				X		293
4	1989	VC	8	SGM020296	AREA 1				X		221
4	1989	VC	8	SGM020297	AREA 1				X		77
4	1983	VC	8	SGM014406	AREA 1					X	231
4	1983	VC	8	SGM014410	AREA 1					X	94
4	1983	VC	8	SGM014411	AREA 1					X	89
4	1983	VC	8	SGM021779	AREA 1					X	116
4	1983	VC	8	SGM021780	AREA 1					X	194
4	1983	VC	8	SGM021781	AREA 1					X	314
5	1989	CI	8	SGM012783	AREA 1	X					32

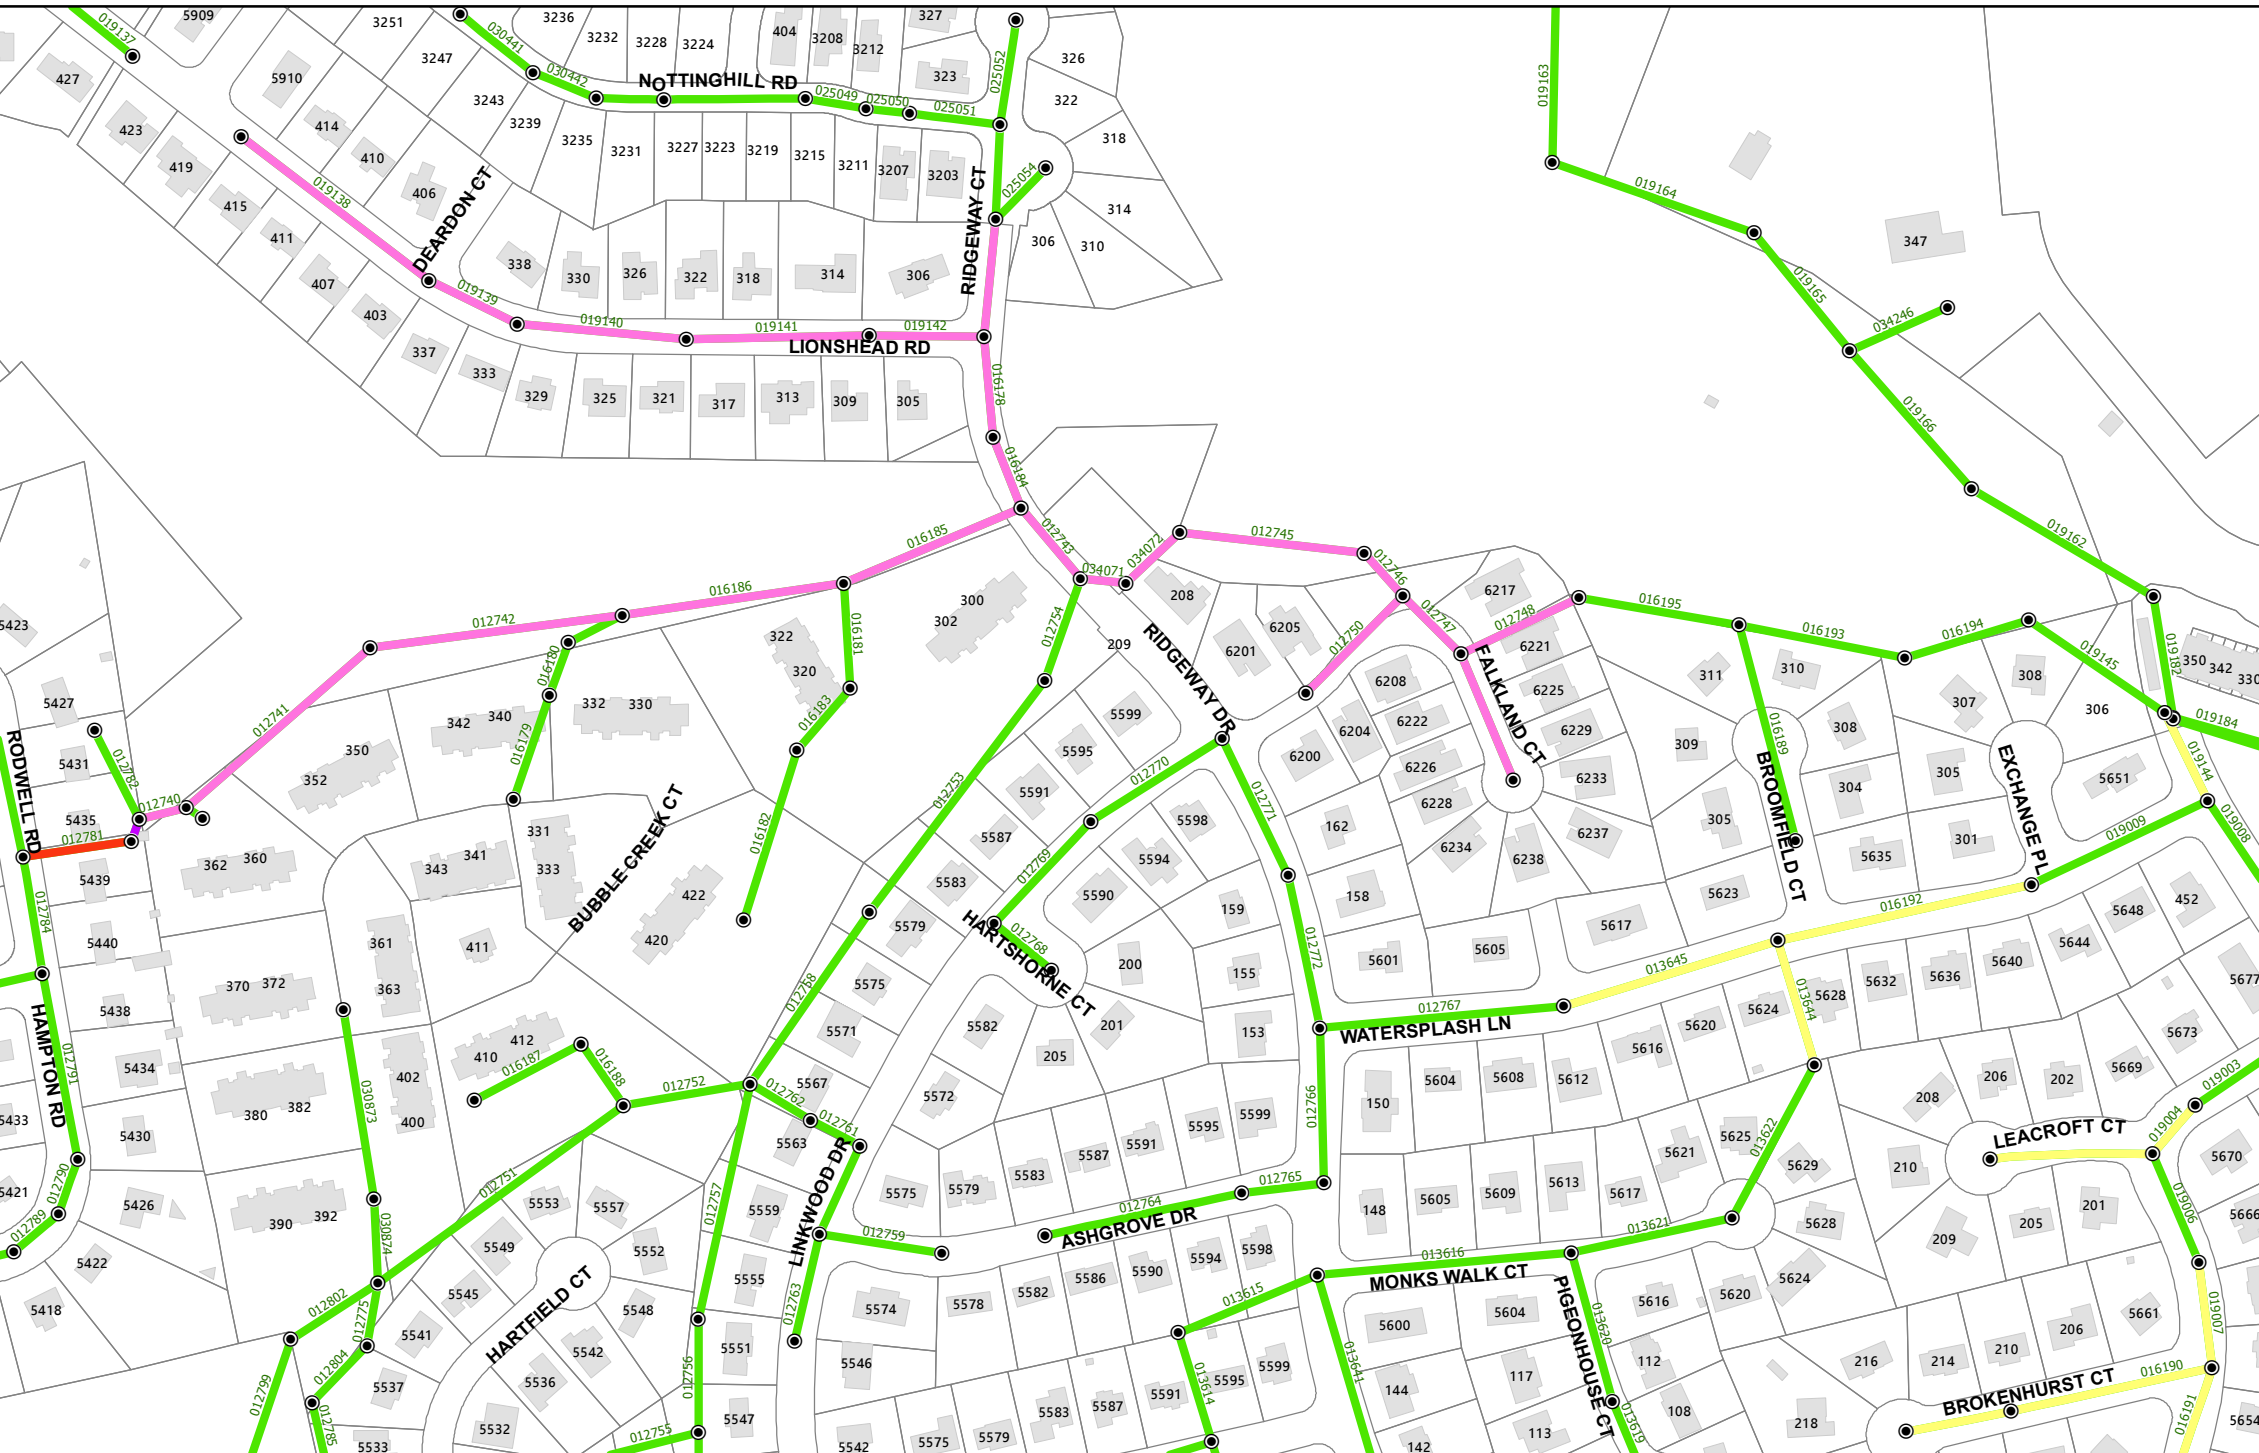

- Pre 1981 CONC
- Pre 1981 VC
- Post 1981 CONC
- Post 1981 VC
- Post 1981 CI


Sewer Main Rehabilitation 2023 ARPA Area 1 - Map 1

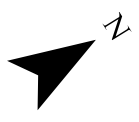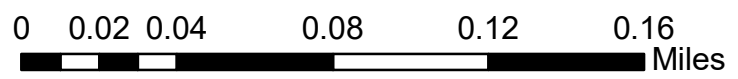

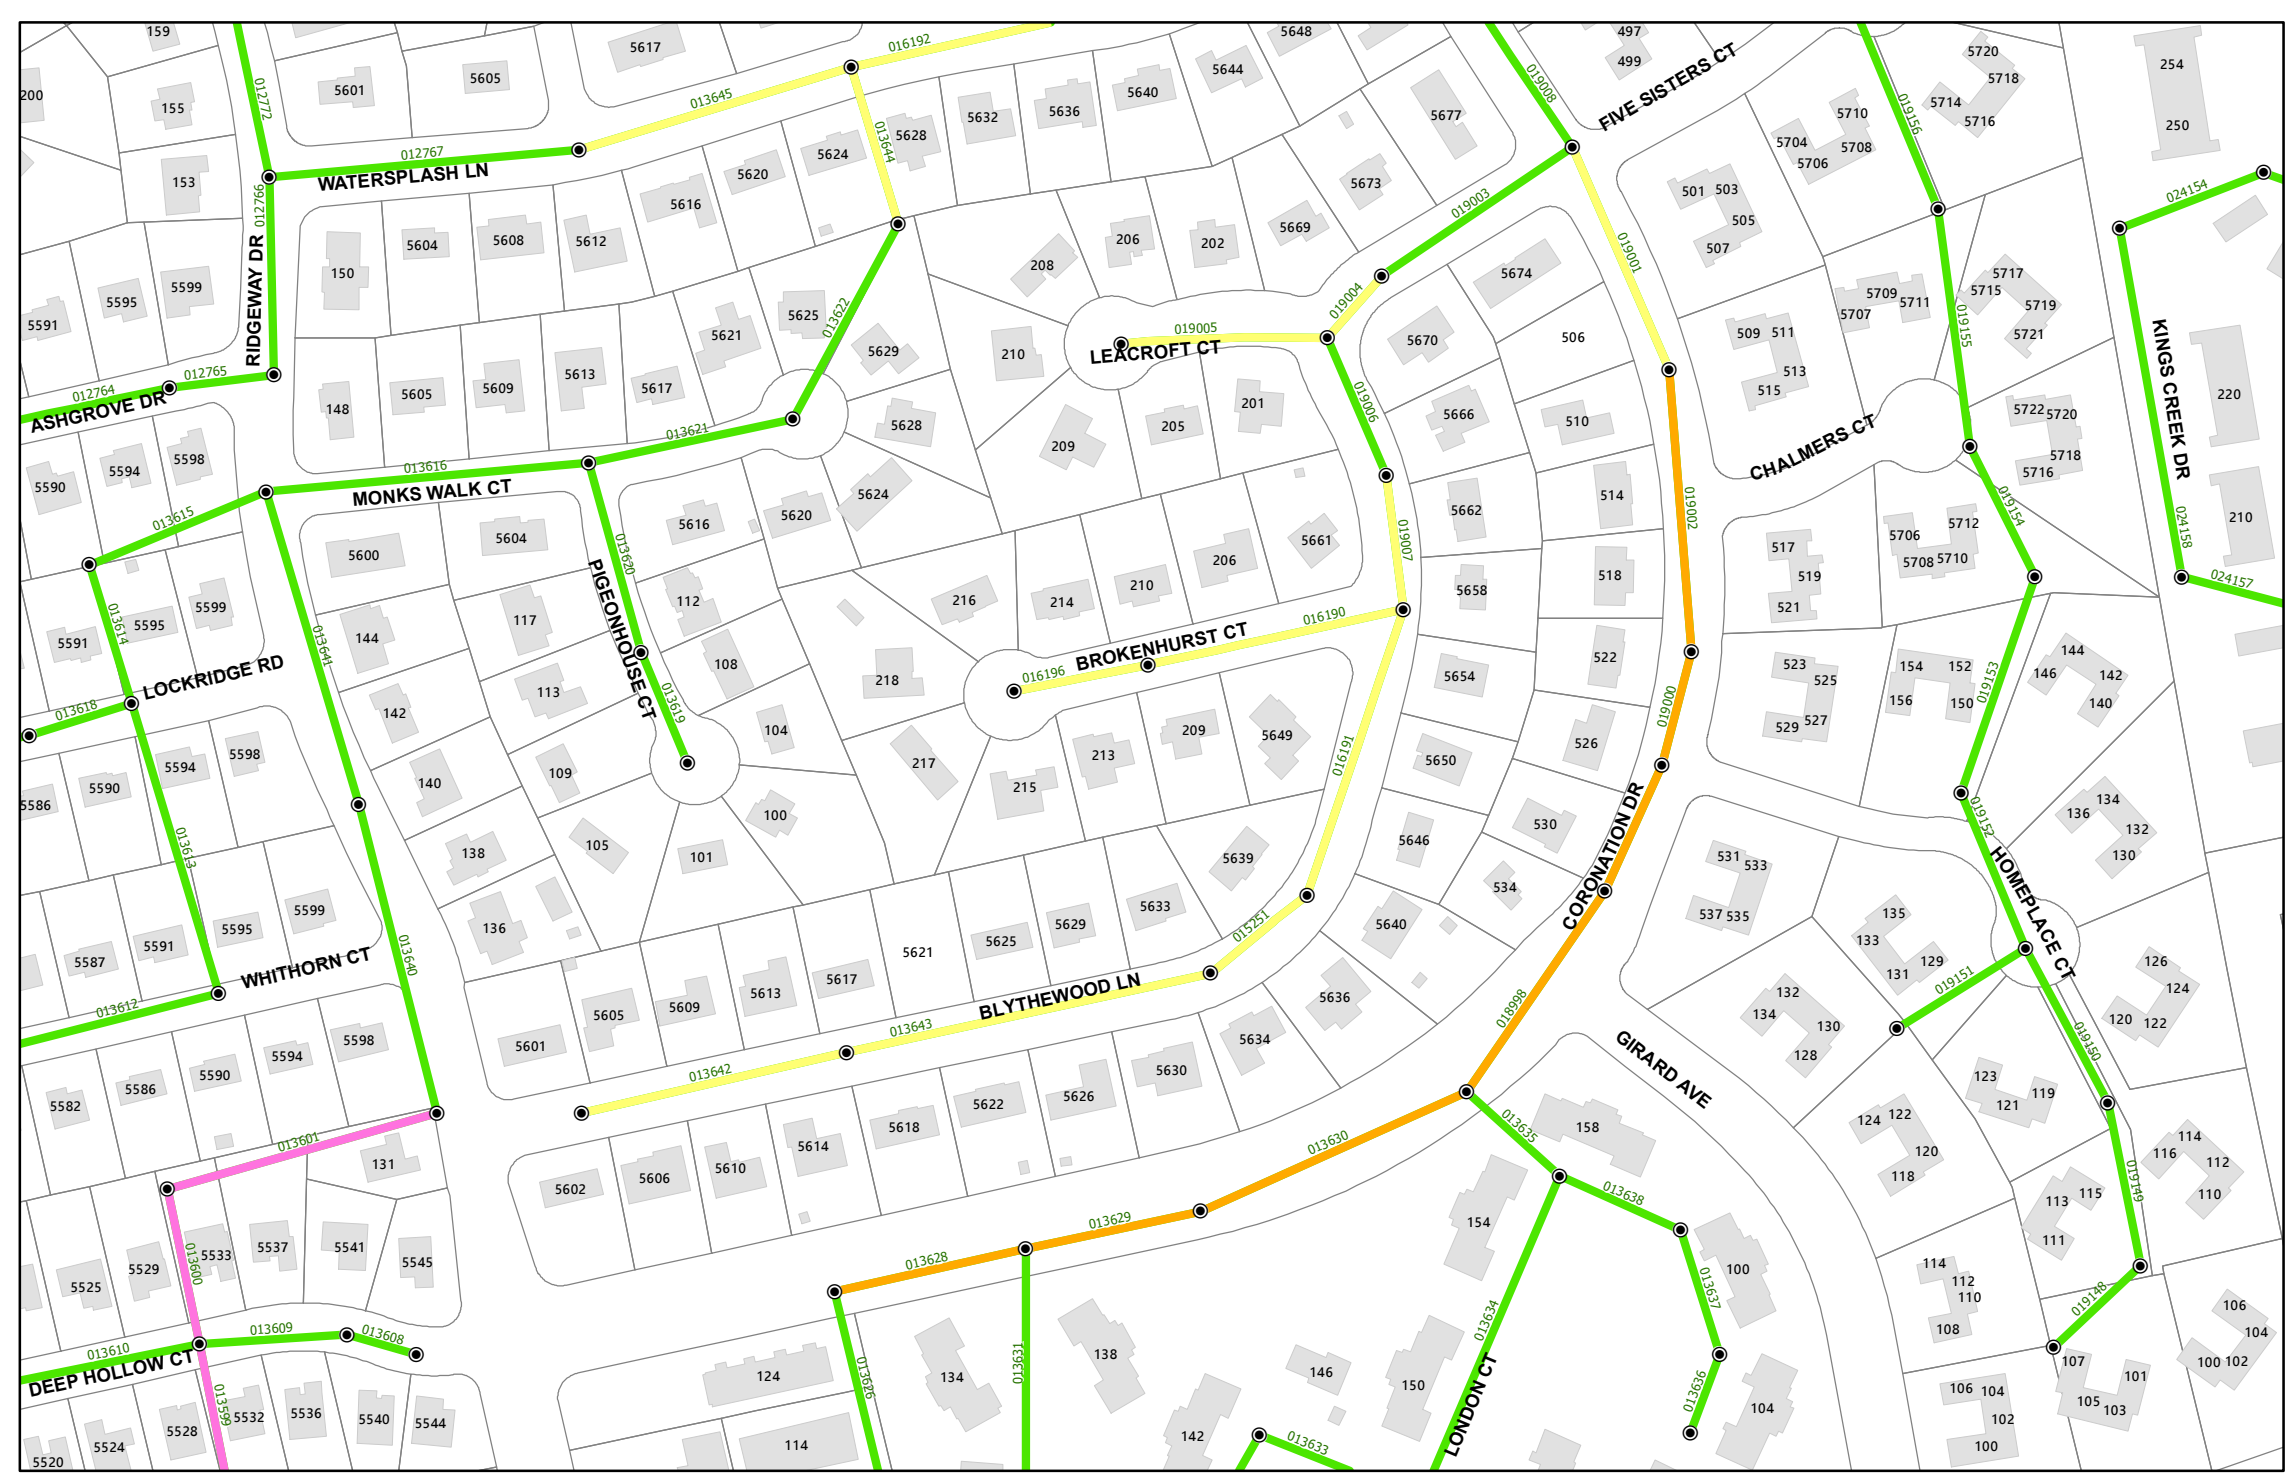

- Pre 1981 CONC
- Pre 1981 VC
- Post 1981 CONC
- Post 1981 VC
- Post 1981 CI



Sewer Main Rehabilitation 2023 ARPA Area 1 - Map 2

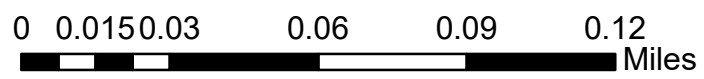




- Pre 1981 CONC
- Pre 1981 VC
- Post 1981 CONC
- Post 1981 VC
- Post 1981 CI



Sewer Main Rehabilitation 2023 ARPA Area 1 - Map 3

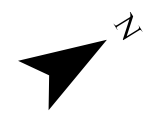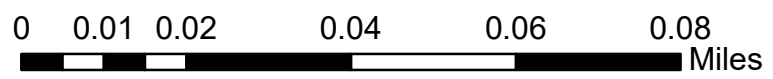


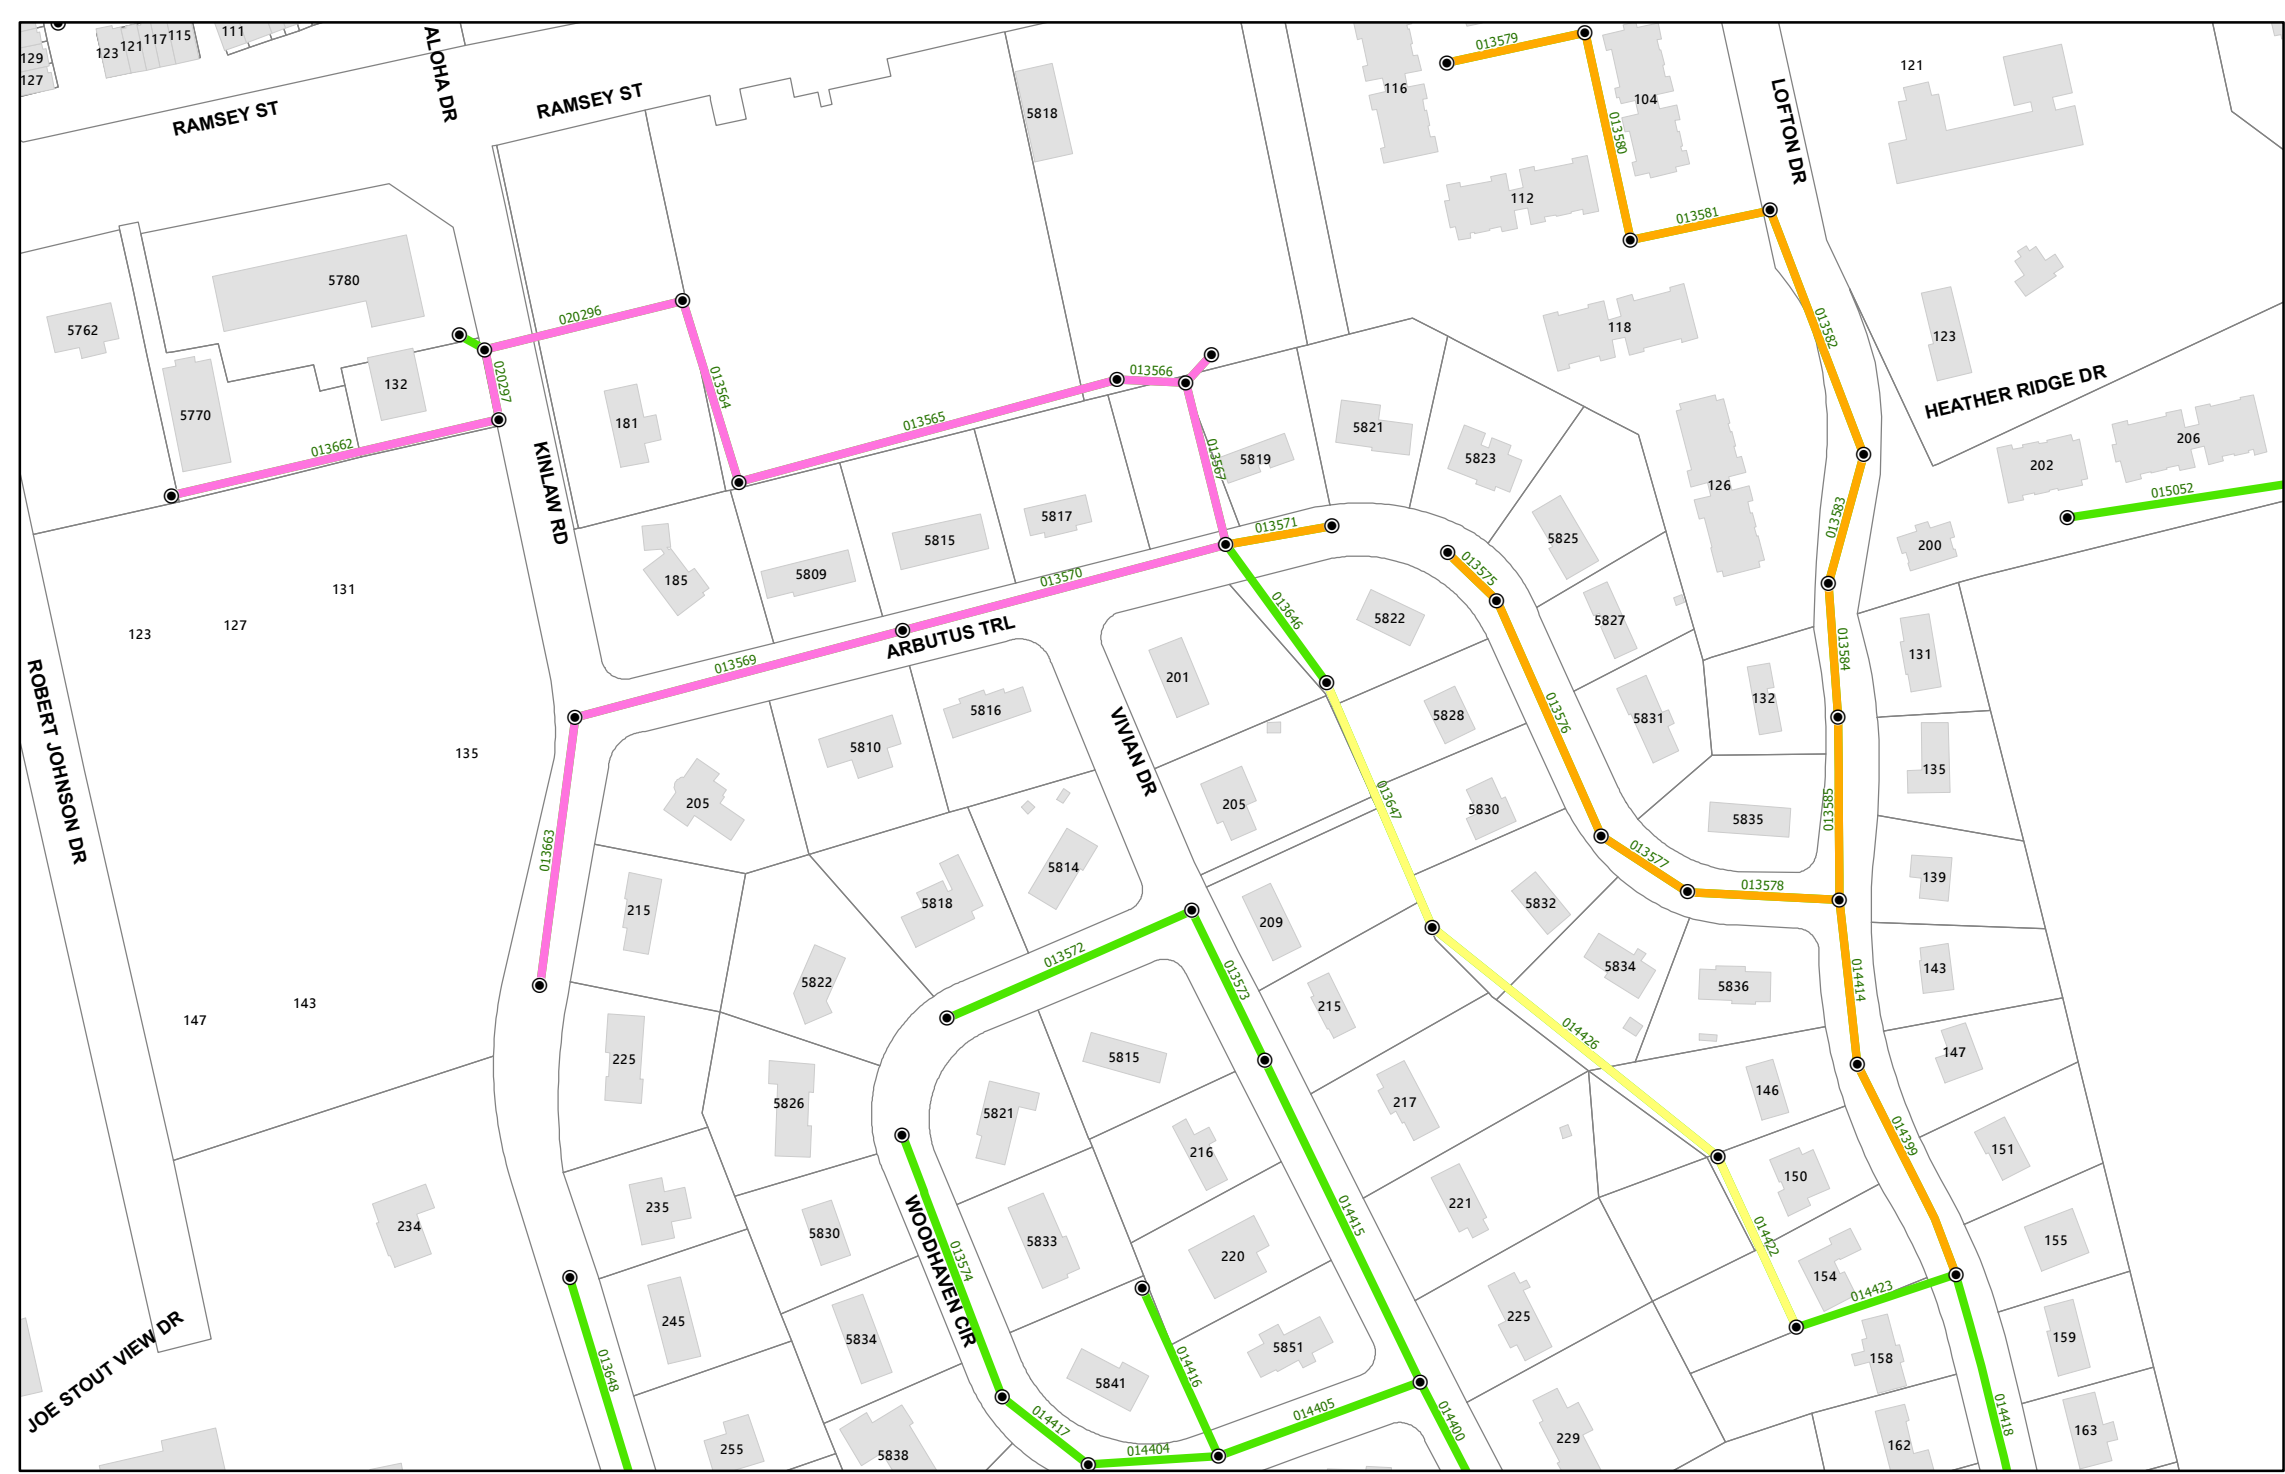

- Pre 1981 CONC
- Pre 1981 VC
- Post 1981 CONC
- Post 1981 VC
- Post 1981 CI

Sewer Main Rehabilitation 2023 ARPA Area 1 - Map 4

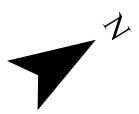
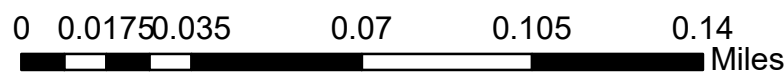


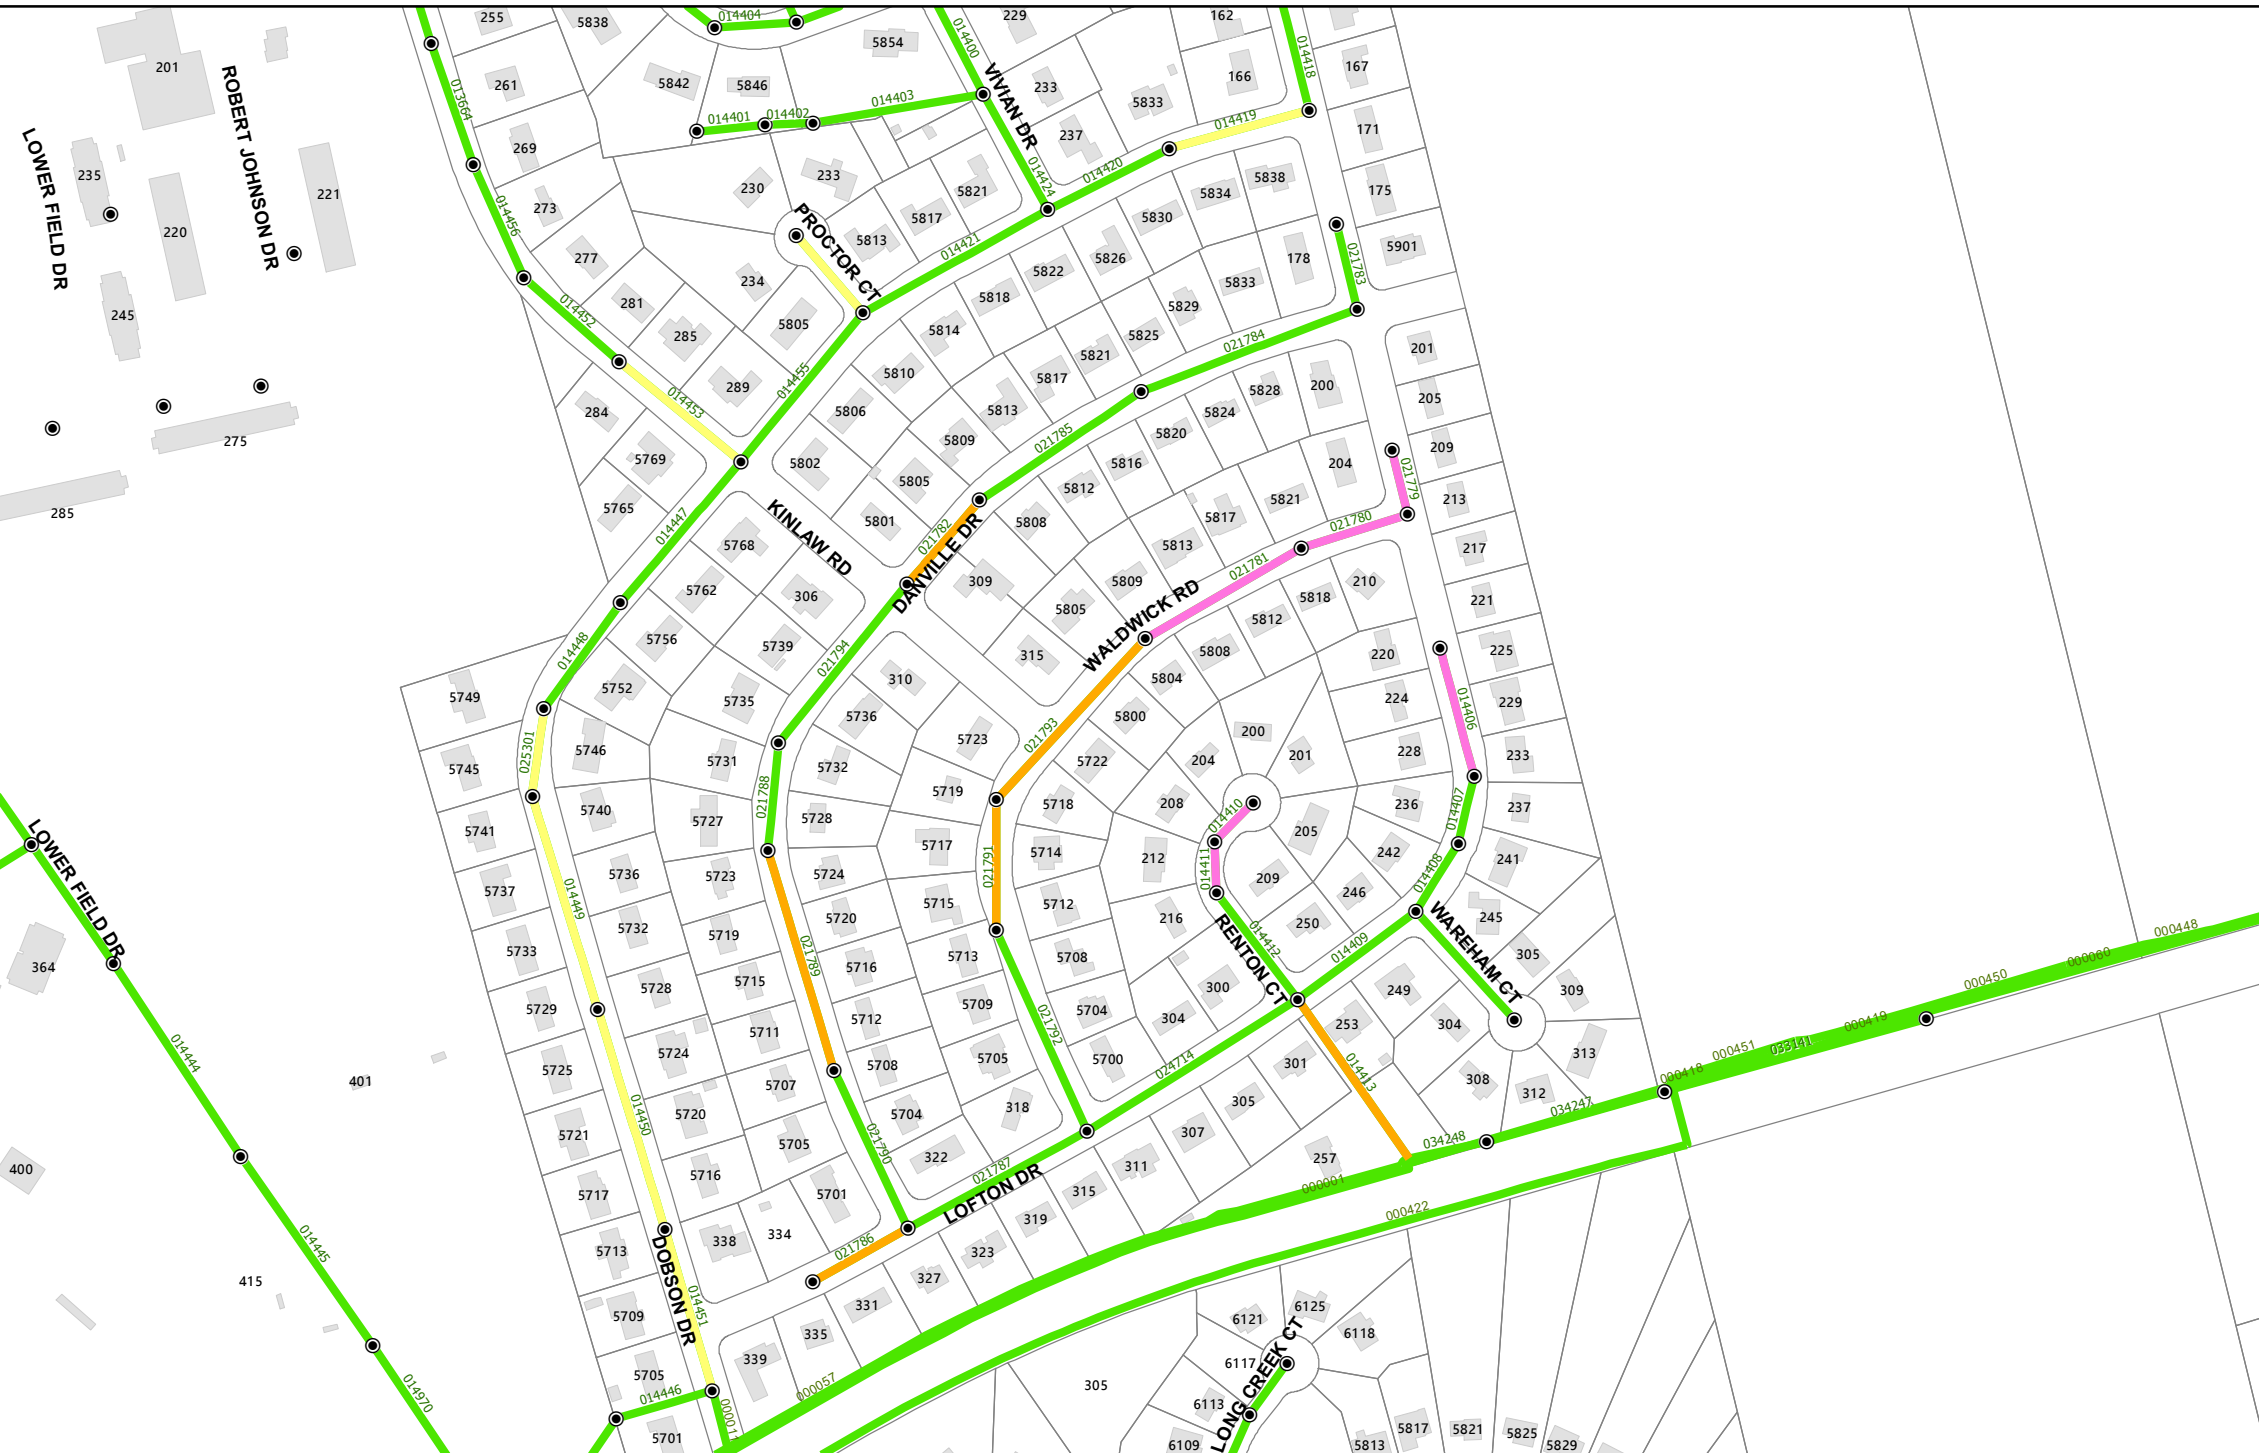

- Pre 1981 CONC
- Pre 1981 VC
- Post 1981 CONC
- Post 1981 VC
- Post 1981 CI

Sewer Main Rehabilitation 2023

ARPA Area 1 - Map 5

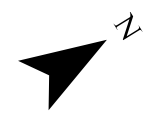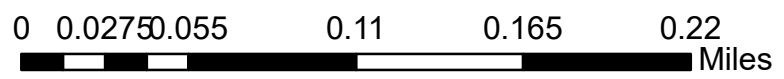


AREA 2

Priority	Age	MATERIAL	DIA	WAM_ID	AREA	Map 1	Map 2	Map 3	Length
1	1976	CONC	8	SGM011566	AREA 2	X	X	X	187
1	1976	CONC	8	SGM011572	AREA 2	X	X	X	199
1	1978	CONC	8	SGM006036	AREA 2	X	X	-	207
1	1978	CONC	8	SGM006037	AREA 2	X	X	-	179
1	1976	CONC	8	SGM011574	AREA 2	X	X	-	386
1	1976	CONC	8	SGM011583	AREA 2	X	X	-	111
1	1976	CONC	8	SGM025478	AREA 2	X	X	-	395
1	1976	CONC	8	SGM011577	AREA 2	X	-	X	289
1	1978	CONC	8	SGM006046	AREA 2	X	-	-	148
1	1979	CONC	8	SGM009757	AREA 2	-	-	X	166
1	1979	CONC	8	SGM009778	AREA 2	-	-	X	358
1	1979	CONC	8	SGM009779	AREA 2	-	-	X	114
1	1979	CONC	8	SGM009780	AREA 2	-	-	X	123
1	1979	CONC	8	SGM009781	AREA 2	-	-	X	216
1	1979	CONC	8	SGM009782	AREA 2	-	-	X	186
1	1979	CONC	8	SGM009783	AREA 2	-	-	X	246
1	1970	CONC	8	SGM011561	AREA 2	-	-	X	90
1	1970	CONC	8	SGM011562	AREA 2	-	-	X	195
1	1970	CONC	8	SGM011563	AREA 2	-	-	X	55
1	1976	CONC	8	SGM011567	AREA 2	-	-	X	180
1	1976	CONC	8	SGM011568	AREA 2	-	-	X	176
1	1976	CONC	8	SGM011578	AREA 2	-	-	X	189
1	1976	CONC	8	SGM011581	AREA 2	-	-	X	187
1	1970	CONC	8	SGM011650	AREA 2	-	-	X	278
1	1975	CONC	8	SGM011652	AREA 2	-	-	X	419
1	1979	CONC	8	SGM011656	AREA 2	-	-	X	279
1	1976	CONC	8	SGM027582	AREA 2	-	-	X	203
2	1980	VC	8	SGM009712	AREA 2	X	-	X	197
2	1980	VC	8	SGM009713	AREA 2	X	-	X	287
2	1980	VC	8	SGM006042	AREA 2	X	-	-	304
2	1980	VC	8	SGM006043	AREA 2	X	-	-	218
2	1980	VC	8	SGM006044	AREA 2	X	-	-	234
2	1980	VC	8	SGM006047	AREA 2	X	-	-	258
2	1980	VC	8	SGM006048	AREA 2	X	-	-	182
2	1980	VC	8	SGM006049	AREA 2	X	-	-	77
2	1980	VC	8	SGM006053	AREA 2	X	-	-	403
2	1980	VC	8	SGM006054	AREA 2	X	-	-	396
2	1980	VC	8	SGM006055	AREA 2	X	-	-	178
2	1980	VC	8	SGM009710	AREA 2	X	-	-	98
2	1980	VC	8	SGM009711	AREA 2	X	-	-	168
2	1980	VC	8	SGM009714	AREA 2	X	-	-	111
2	1980	VC	8	SGM009721	AREA 2	X	-	-	249

2	1980	VC	8	SGM009722	AREA 2	X	-	-	396
2	1980	VC	8	SGM011524	AREA 2	-	X	-	212
2	1980	VC	8	SGM011525	AREA 2	-	X	-	185
2	1980	VC	8	SGM011526	AREA 2	-	X	-	328
2	1980	VC	8	SGM011585	AREA 2	-	X	-	262
2	1980	VC	8	SGM011604	AREA 2	-	X	-	207
2	1980	VC	8	SGM011605	AREA 2	-	X	-	119
2	1976	VC	8	SGM011606	AREA 2	-	X	-	209
2	1980	VC	8	SGM011609	AREA 2	-	X	-	199
2	1980	VC	8	SGM011610	AREA 2	-	X	-	222
2	1980	VC	8	SGM011611	AREA 2	-	X	-	80
2	1980	VC	8	SGM011612	AREA 2	-	X	-	256
2	1980	VC	8	SGM011613	AREA 2	-	X	-	258
2	1980	VC	8	SGM011614	AREA 2	-	X	-	170
2	1980	VC	8	SGM011615	AREA 2	-	X	-	339
2	1980	VC	8	SGM011624	AREA 2	-	X	-	193
2	1980	VC	8	SGM011625	AREA 2	-	X	-	184
2	1980	VC	8	SGM011626	AREA 2	-	X	-	348
2	1980	VC	8	SGM011627	AREA 2	-	X	-	145
2	1980	VC	8	SGM011629	AREA 2	-	X	-	398
2	1980	VC	8	SGM011635	AREA 2	-	X	-	246
2	1979	VC	8	SGM009634	AREA 2	-	-	X	270
2	1979	VC	8	SGM009635	AREA 2	-	-	X	150
2	1979	VC	8	SGM009636	AREA 2	-	-	X	201
2	1979	VC	8	SGM009637	AREA 2	-	-	X	143
2	1976	VC	8	SGM009638	AREA 2	-	-	X	214
2	1978	VC	8	SGM009652	AREA 2	-	-	X	278
2	1979	VC	8	SGM011660	AREA 2	-	-	X	164
2	1979	VC	8	SGM011661	AREA 2	-	-	X	134
2	1979	VC	8	SGM011662	AREA 2	-	-	X	265
2	1979	VC	8	SGM011663	AREA 2	-	-	X	117
2	1979	VC	8	SGM011664	AREA 2	-	-	X	134
2	1979	VC	8	SGM011665	AREA 2	-	-	X	98
2	1979	VC	8	SGM011666	AREA 2	-	-	X	117
2	1972	VC	8	SGM011667	AREA 2	-	-	X	179
2	1972	VC	8	SGM011668	AREA 2	-	-	X	213
2	1975	VC	8	SGM011669	AREA 2	-	-	X	175
2	1975	VC	8	SGM011670	AREA 2	-	-	X	158
2	1975	VC	8	SGM011671	AREA 2	-	-	X	145
2	1975	VC	8	SGM011672	AREA 2	-	-	X	57
2	1979	VC	8	SGM011702	AREA 2	-	-	X	324
2	1979	VC	8	SGM011703	AREA 2	-	-	X	254
4	1984	VC	8	SGM005519	AREA 2	X	X	-	174
4	1984	VC	8	SGM006062	AREA 2	X	X	-	356
4	1984	VC	8	SGM006063	AREA 2	X	X	-	298
4	1984	VC	8	SGM006064	AREA 2	X	X	-	129
4	1984	VC	8	SGM006065	AREA 2	X	X	-	377


4	1984	VC	8	SGM006066	AREA 2	X	X	-	245
4	1984	VC	8	SGM006067	AREA 2	X	X	-	389
4	1984	VC	8	SGM006068	AREA 2	X	X	-	188
4	1984	VC	8	SGM011493	AREA 2	X	X	-	160
4	1984	VC	8	SGM011494	AREA 2	X	X	-	98
4	1984	VC	8	SGM011495	AREA 2	X	X	-	175
4	1984	VC	8	SGM011496	AREA 2	X	X	-	131
4	1984	VC	8	SGM011497	AREA 2	X	X	-	135
4	1984	VC	8	SGM011498	AREA 2	X	X	-	232
4	1984	VC	8	SGM011538	AREA 2	X	X	-	223
4	1984	VC	8	SGM011586	AREA 2	X	X	-	135
4	1984	VC	8	SGM011587	AREA 2	X	X	-	179
4	1984	VC	8	SGM011588	AREA 2	X	X	-	345
4	1984	VC	8	SGM011589	AREA 2	X	X	-	255
4	1984	VC	8	SGM011630	AREA 2	X	X	-	182
4	1984	VC	8	SGM011632	AREA 2	X	X	-	331
4	1984	VC	8	SGM011633	AREA 2	X	X	-	119
4	1984	VC	8	SGM011634	AREA 2	X	X	-	362
4	1984	VC	8	SGM029364	AREA 2	X	X	-	122
4	1984	VC	8	SGM029380	AREA 2	X	X	-	296
4	1986	VC	8	SGM006056	AREA 2	X	-	-	104
4	1986	VC	8	SGM006057	AREA 2	X	-	-	485
4	1986	VC	8	SGM006058	AREA 2	X	-	-	145
4	1986	VC	8	SGM006059	AREA 2	X	-	-	219
4	1986	VC	8	SGM006060	AREA 2	X	-	-	208
4	1984	VC	8	SGM006061	AREA 2	X	-	-	258
4	1984	VC	8	SGM023594	AREA 2	X	-	-	167
4	1984	VC	8	SGM023595	AREA 2	X	-	-	55
4	1986	VC	8	SGM023597	AREA 2	X	-	-	290
4	1986	VC	8	SGM023610	AREA 2	X	-	-	107

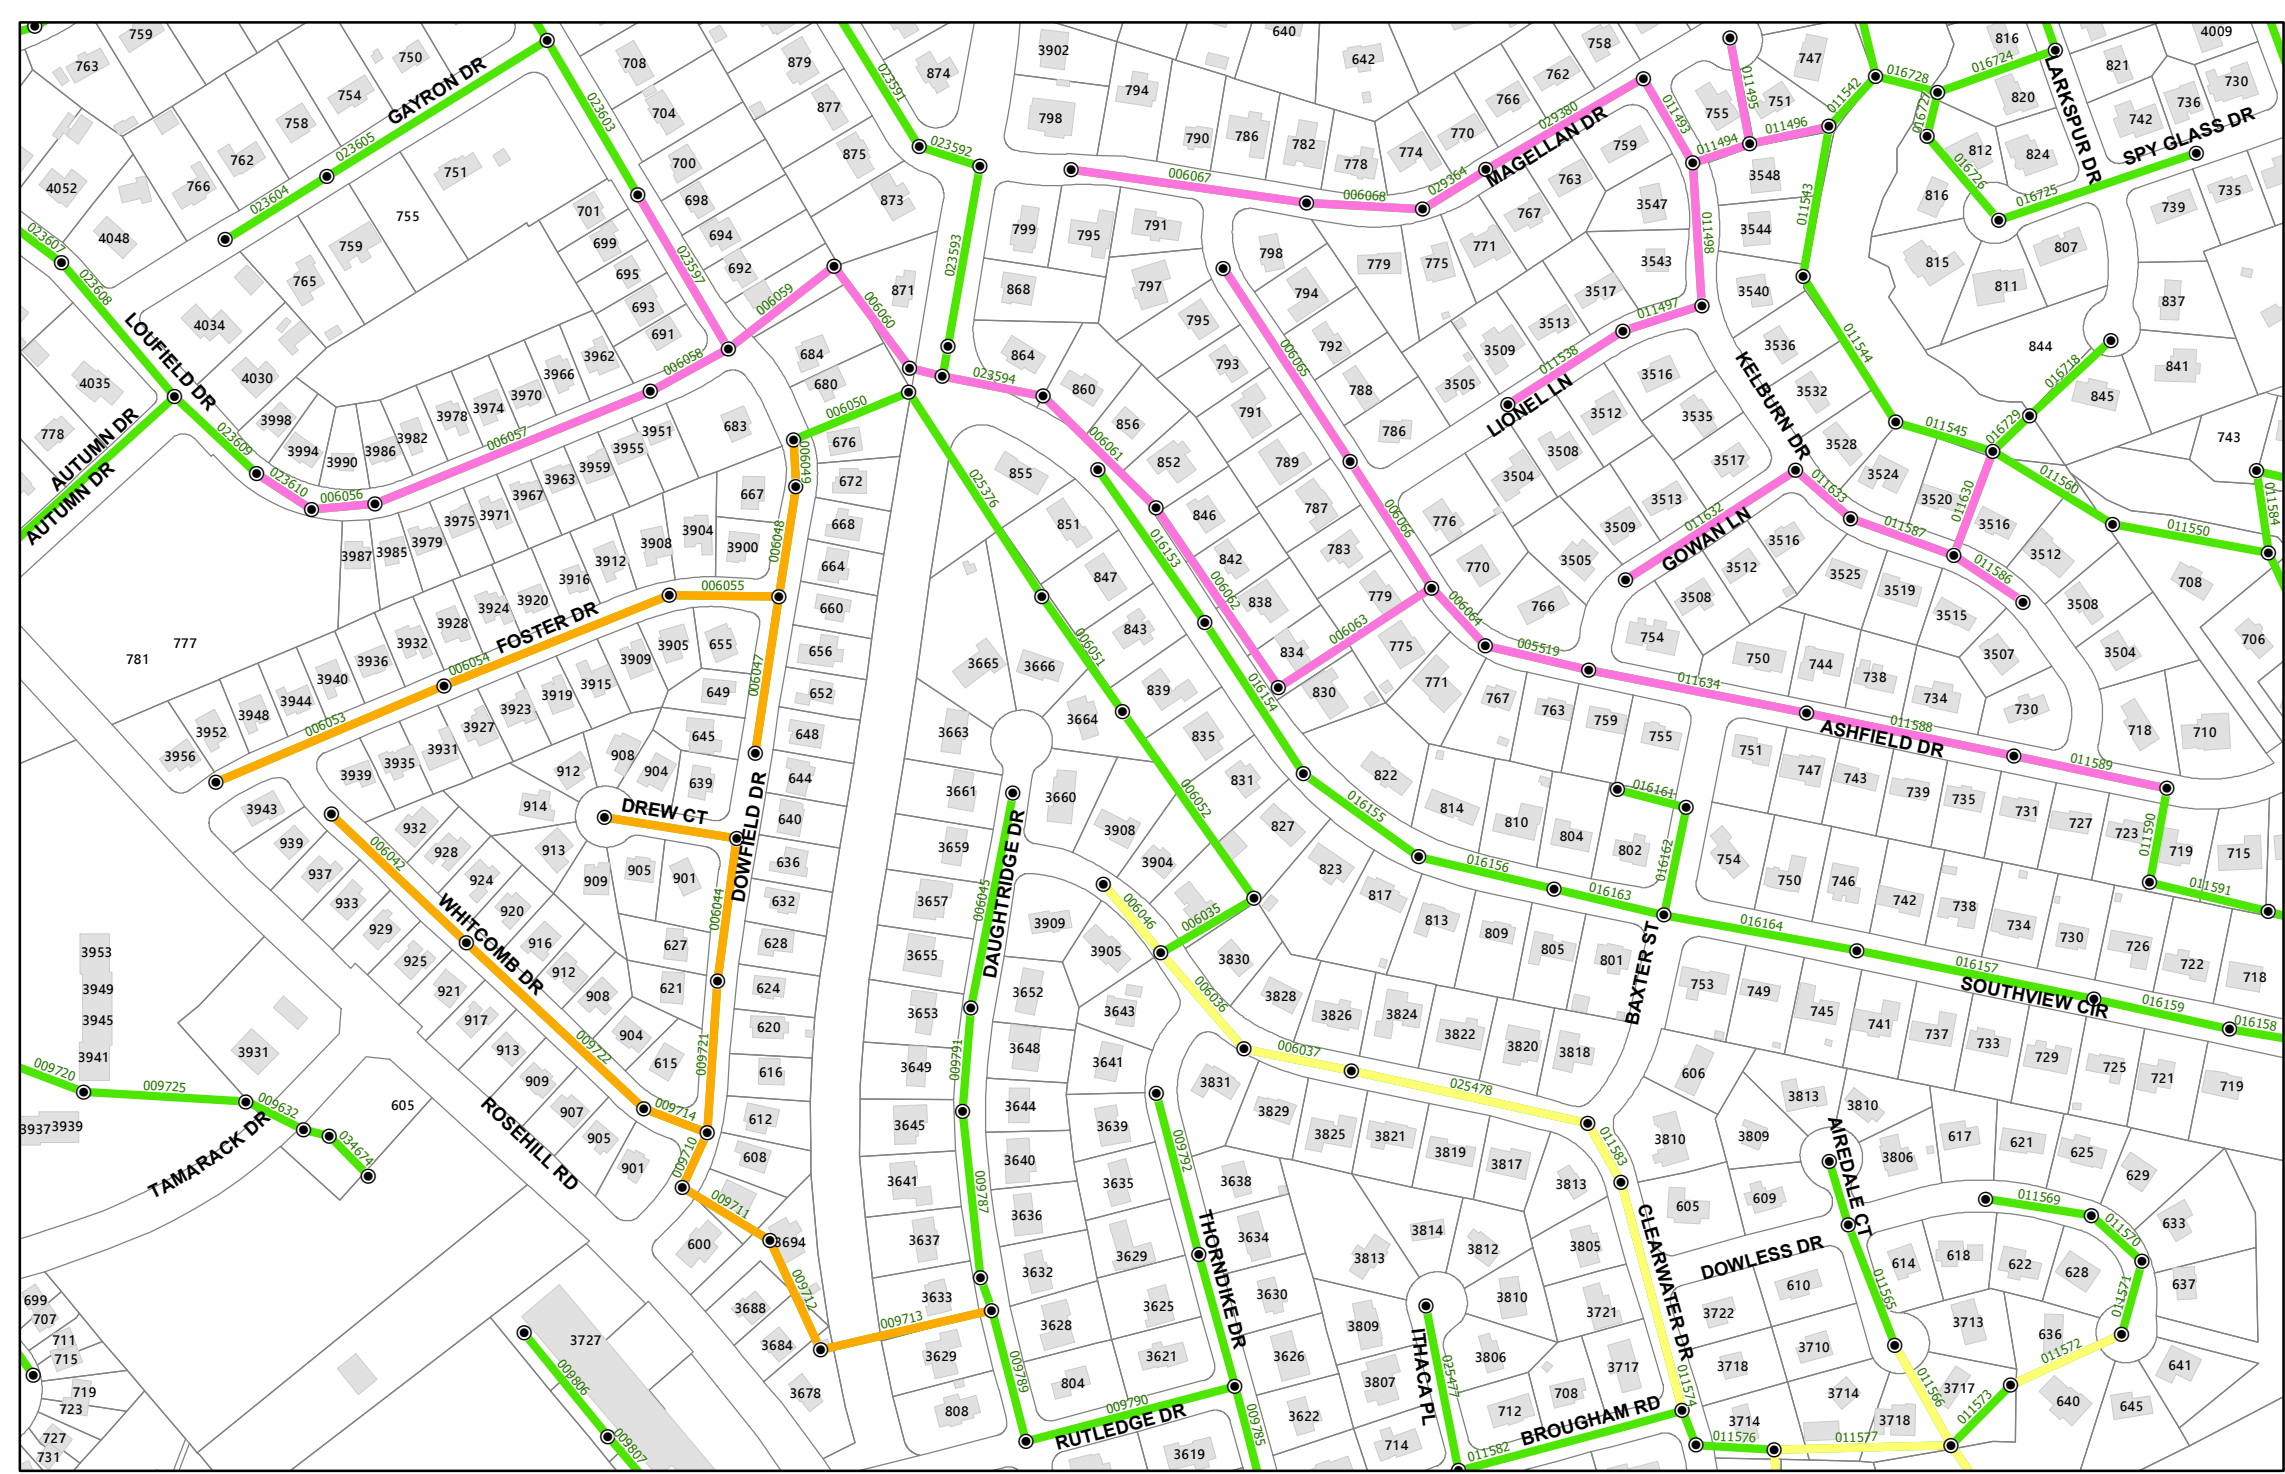


- Pre 1981 CONC
- Pre 1981 VC
- Post 1981 CONC
- Post 1981 VC
- Post 1981 CI

Sewer Main Rehabilitation 2023


ARPA Area 2 - Map 1

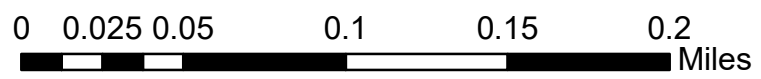


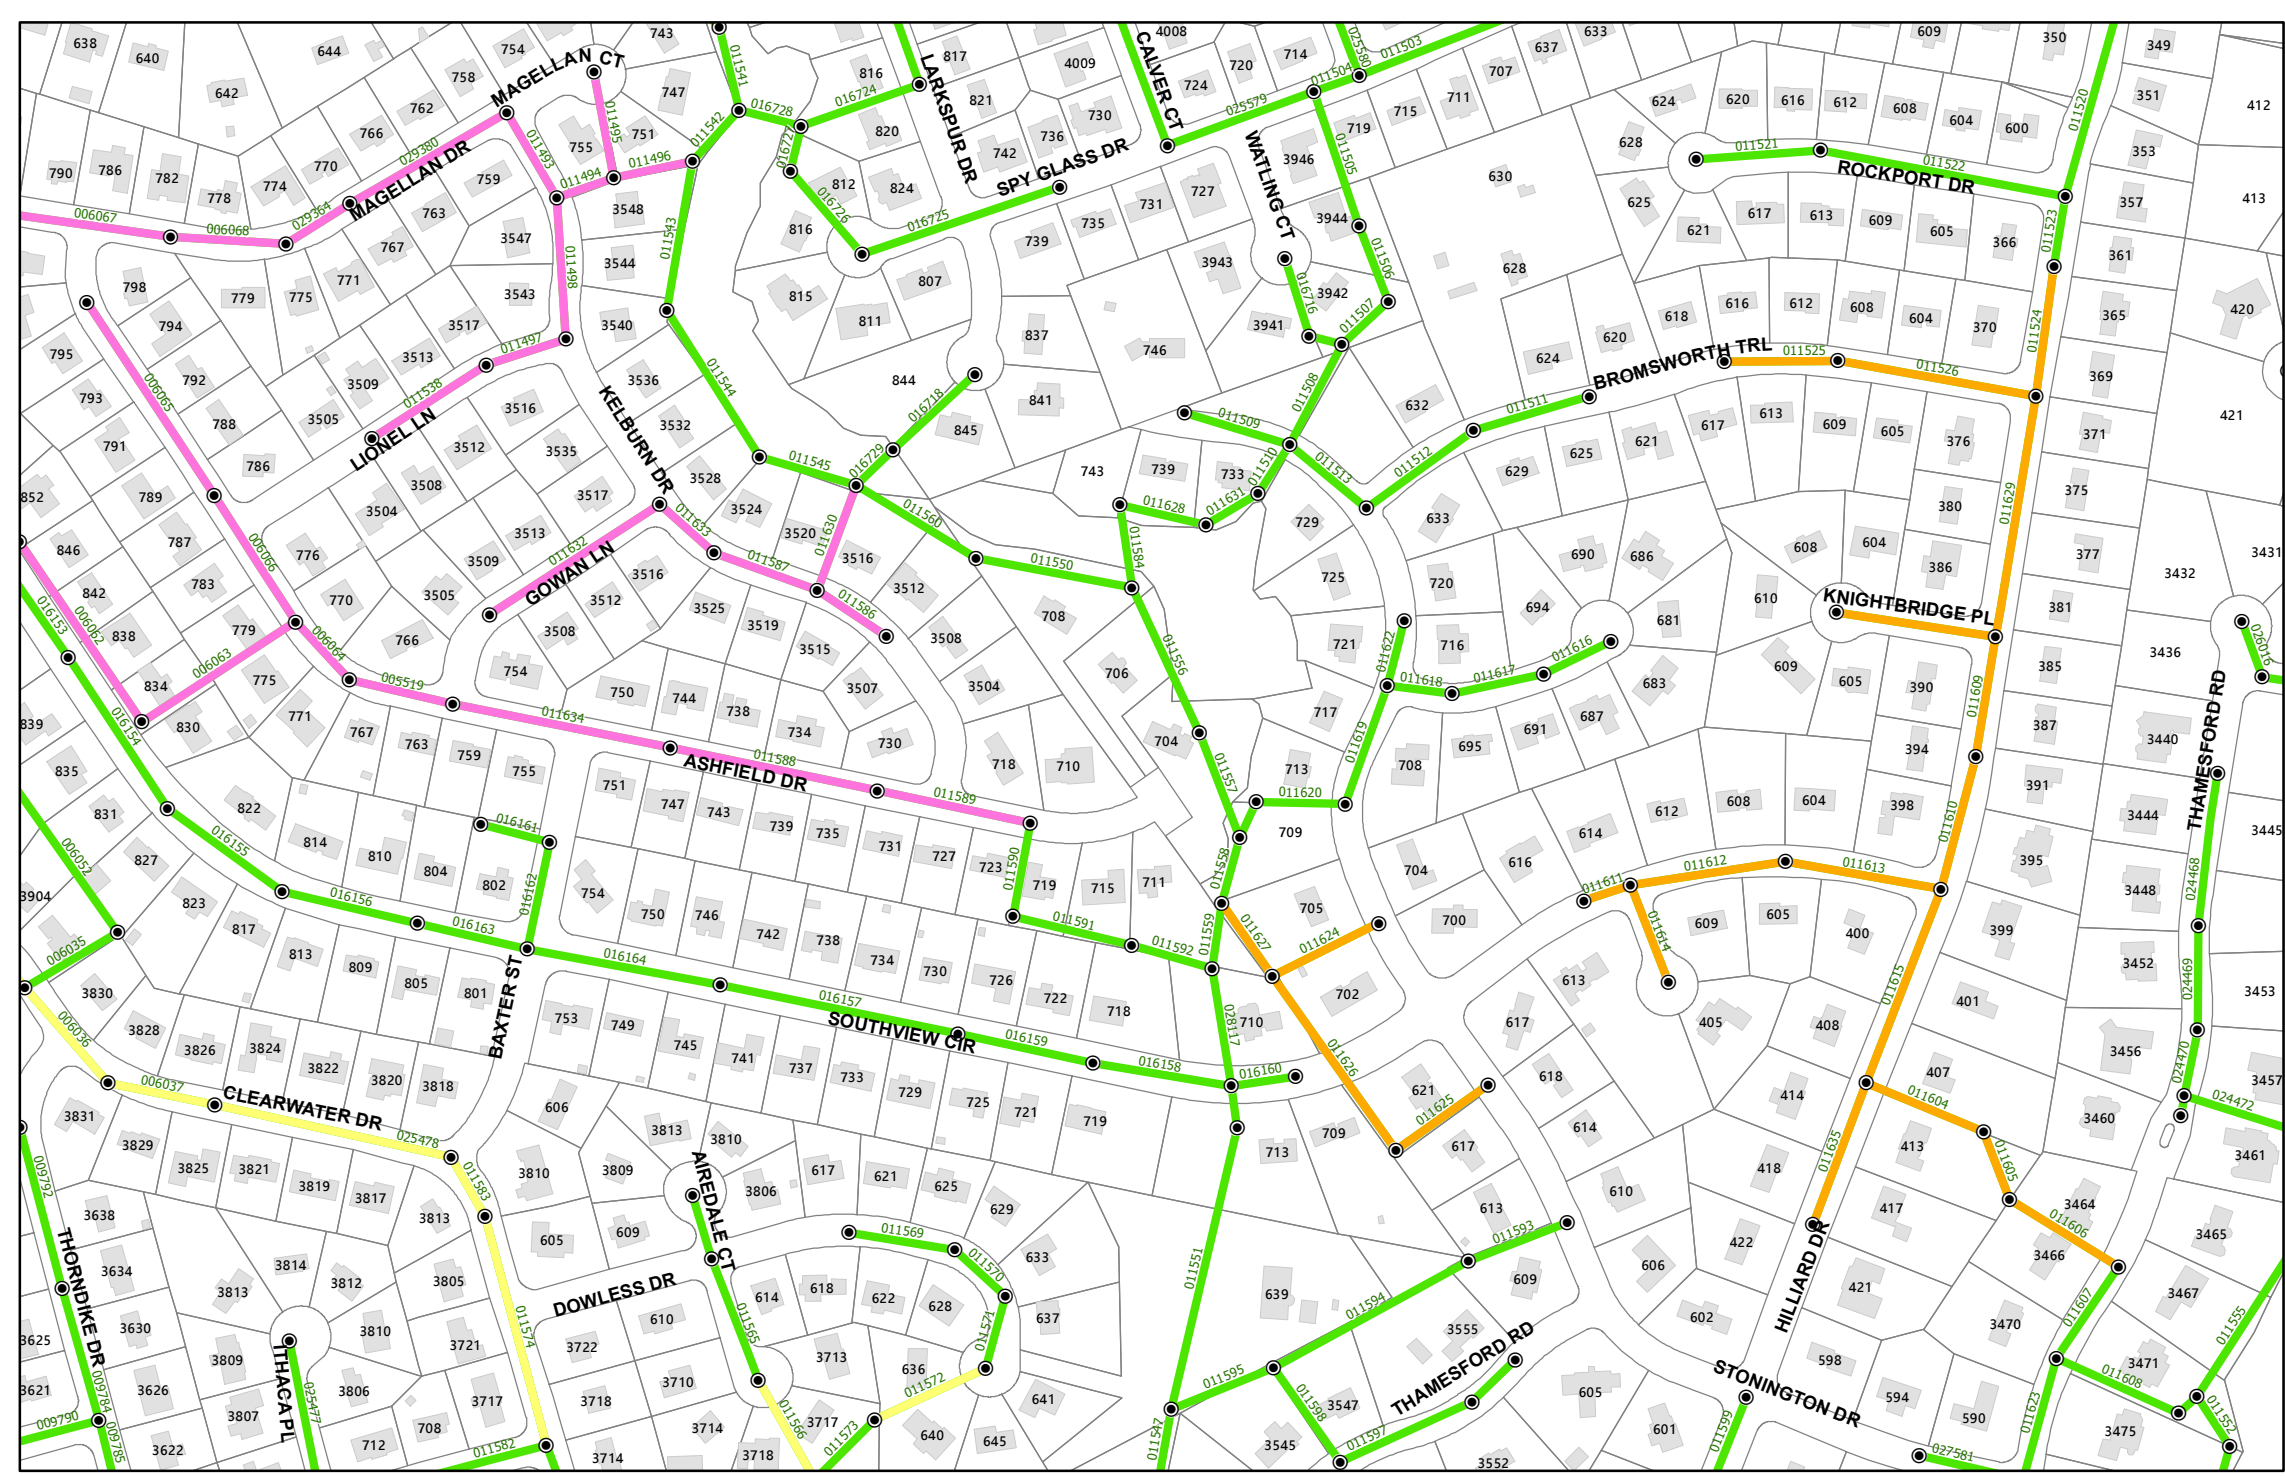

- Pre 1981 CONC
- Pre 1981 VC
- Post 1981 CONC
- Post 1981 VC
- Post 1981 CI


Sewer Main Rehabilitation 2023 ARPA Area 2 - Map 2

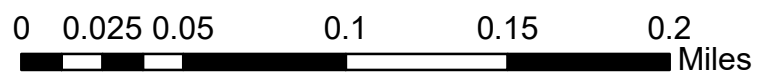

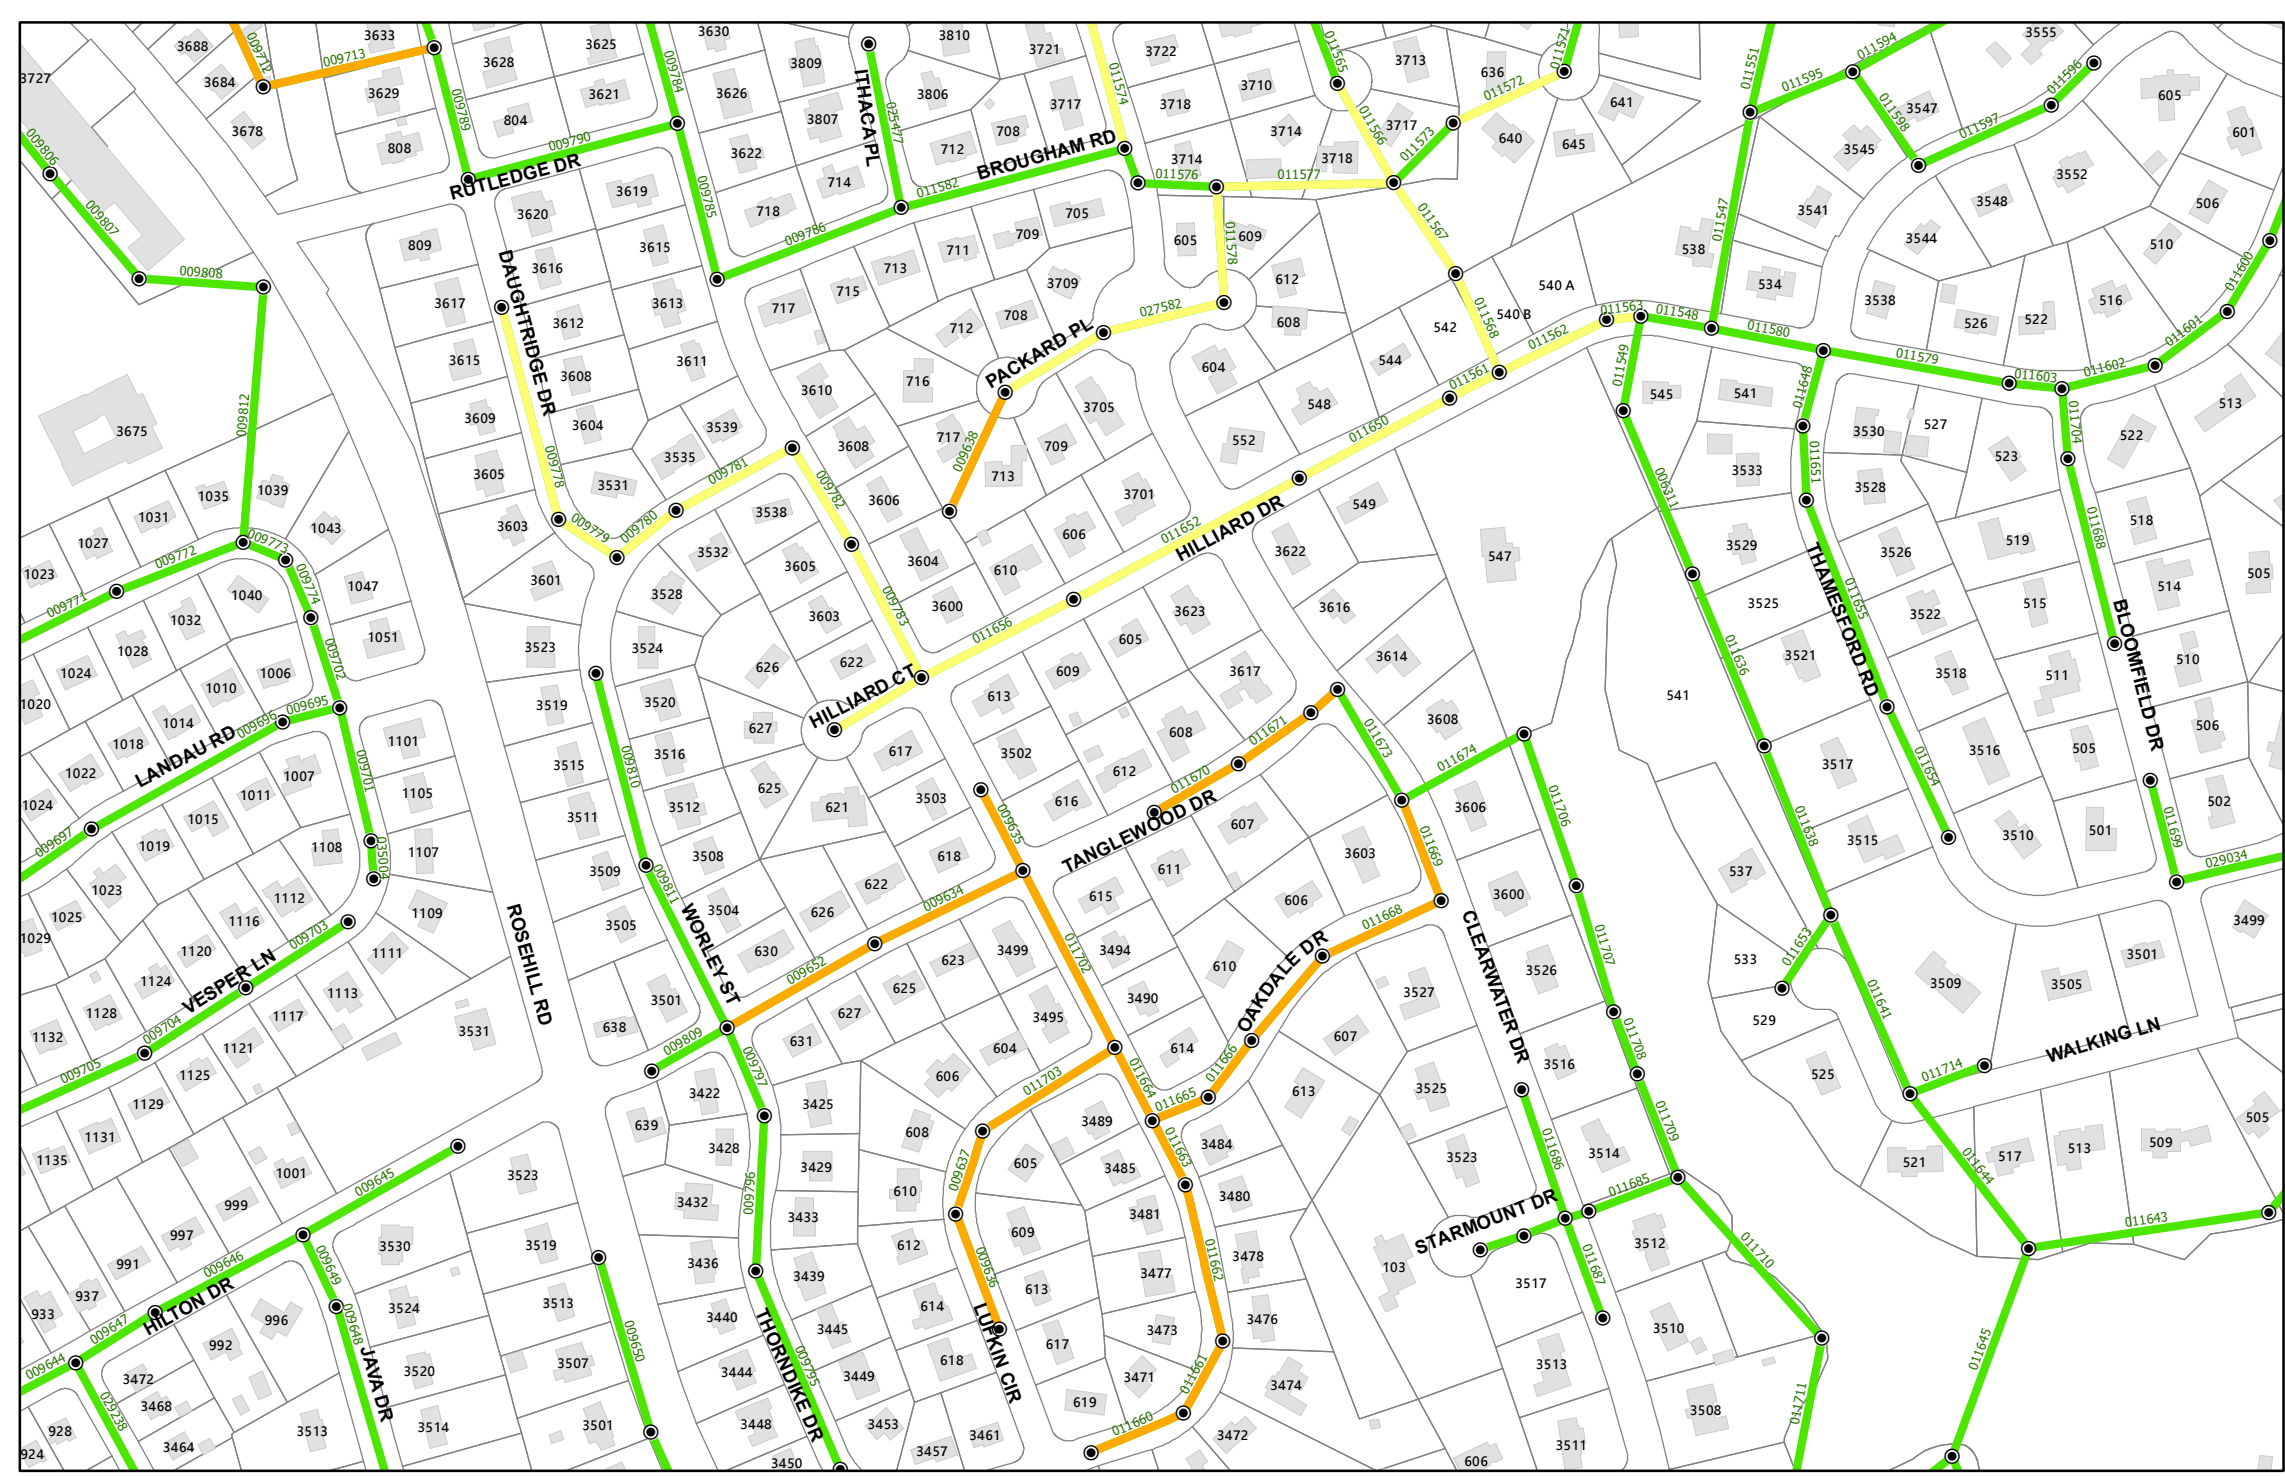

- Pre 1981 CONC
- Pre 1981 VC
- Post 1981 CONC
- Post 1981 VC
- Post 1981 CI

Sewer Main Rehabilitation 2023 ARPA Area 2 - Map 3

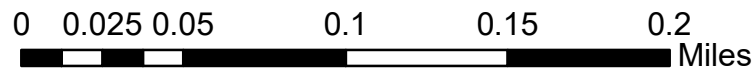

AREA 3

Priority	Age	MATERIAL	DIA	WAM_ID	AREA	Map 1	Map 2	Map 3	Map 4	Length
1	1970	CONC	8	SGM000335	AREA 3	-	-	-	X	94
1	1970	CONC	8	SGM000336	AREA 3	-	-	-	X	141
1	1970	CONC	8	SGM000337	AREA 3	-	-	-	X	211
1	1970	CONC	8	SGM000340	AREA 3	-	-	-	X	158
1	1970	CONC	8	SGM000342	AREA 3	-	-	-	X	130
1	1970	CONC	8	SGM000343	AREA 3	-	-	-	X	230
1	1970	CONC	8	SGM000344	AREA 3	-	-	-	X	182
1	1970	CONC	8	SGM000348	AREA 3	-	-	-	X	114
1	1970	CONC	8	SGM000349	AREA 3	-	-	-	X	155
1	1969	CONC	8	SGM000351	AREA 3	-	-	X	X	294
1	1969	CONC	8	SGM000352	AREA 3	-	-	-	X	24
1	1969	CONC	8	SGM000353	AREA 3	-	-	-	X	150
1	1969	CONC	8	SGM000354	AREA 3	-	-	-	X	175
1	1970	CONC	8	SGM000356	AREA 3	-	-	-	X	164
1	1970	CONC	8	SGM000357	AREA 3	-	-	-	X	222
1	1965	CONC	8	SGM000363	AREA 3	-	X	X	-	132
1	1965	CONC	8	SGM000364	AREA 3	-	X	X	-	250
1	1965	CONC	8	SGM000366	AREA 3	-	X	-	-	199
1	1965	CONC	8	SGM000374	AREA 3	-	X	-	-	201
1	1965	CONC	8	SGM000375	AREA 3	-	X	-	-	66
1	1965	CONC	8	SGM000376	AREA 3	-	X	-	-	258
1	1965	CONC	8	SGM000377	AREA 3	-	X	-	-	128
1	1965	CONC	8	SGM000378	AREA 3	-	X	-	-	205
1	1965	CONC	8	SGM000379	AREA 3	-	X	-	-	231
1	1969	CONC	8	SGM000382	AREA 3	-	-	-	X	385
1	1969	CONC	8	SGM000383	AREA 3	-	-	-	X	159
1	1969	CONC	8	SGM000384	AREA 3	-	-	-	X	300
1	1969	CONC	8	SGM000385	AREA 3	-	-	-	X	184
1	1975	CONC	8	SGM000386	AREA 3	-	-	-	X	311
1	1975	CONC	8	SGM000387	AREA 3	-	-	-	X	142
1	1975	CONC	8	SGM000388	AREA 3	-	-	-	X	318
1	1975	CONC	8	SGM000389	AREA 3	-	-	-	X	225
1	1970	CONC	8	SGM013812	AREA 3	-	-	-	X	284
1	1968	CONC	8	SGM013813	AREA 3	-	-	X	-	346
1	1968	CONC	8	SGM013814	AREA 3	-	-	X	-	223
1	1963	CONC	8	SGM013818	AREA 3	X	-	-	-	122
1	1963	CONC	8	SGM013819	AREA 3	X	-	-	-	82
1	1961	CONC	8	SGM013820	AREA 3	X	-	-	-	216
1	1961	CONC	8	SGM013821	AREA 3	X	-	-	-	194
1	1961	CONC	8	SGM013822	AREA 3	X	-	-	-	134
1	1961	CONC	8	SGM013823	AREA 3	X	-	-	-	213
1	1959	CONC	8	SGM013824	AREA 3	X	-	-	-	94


1	1961	CONC	8	SGM013825	AREA 3	X	-	-	-	173
1	1961	CONC	8	SGM013826	AREA 3	X	-	-	-	304
1	1958	CONC	8	SGM013827	AREA 3	X	-	-	-	191
1	1958	CONC	8	SGM013828	AREA 3	X	-	-	-	226
1	1958	CONC	8	SGM013829	AREA 3	X	-	-	-	226
1	1958	CONC	8	SGM013830	AREA 3	X	-	-	-	266
1	1958	CONC	8	SGM013831	AREA 3	X	-	-	-	447
1	1959	CONC	8	SGM013832	AREA 3	X	-	-	-	274
1	1961	CONC	8	SGM013833	AREA 3	X	-	-	-	241
1	1961	CONC	8	SGM013834	AREA 3	X	-	-	-	253
1	1959	CONC	8	SGM013837	AREA 3	X	-	-	-	272
1	1959	CONC	8	SGM013838	AREA 3	X	-	-	-	223
1	1959	CONC	8	SGM013839	AREA 3	X	-	-	-	256
1	1959	CONC	8	SGM013840	AREA 3	X	-	-	-	278
1	1959	CONC	8	SGM013841	AREA 3	X	-	-	-	412
1	1959	CONC	8	SGM013842	AREA 3	X	-	-	-	215
1	1959	CONC	8	SGM013843	AREA 3	X	-	-	-	235
1	1959	CONC	8	SGM013844	AREA 3	X	-	-	-	448
1	1959	CONC	8	SGM013845	AREA 3	X	-	-	-	340
1	1959	CONC	8	SGM013846	AREA 3	X	-	-	-	454
1	1959	CONC	8	SGM013847	AREA 3	X	-	-	-	150
1	1959	CONC	8	SGM013848	AREA 3	X	-	-	-	133
1	1968	CONC	8	SGM013863	AREA 3	-	-	X	-	249
1	1968	CONC	8	SGM013866	AREA 3	-	-	X	-	397
1	1960	CONC	8	SGM013922	AREA 3	X	-	-	-	238
1	1960	CONC	8	SGM013923	AREA 3	X	-	-	-	182
1	1959	CONC	8	SGM013927	AREA 3	X	-	-	-	265
1	1961	CONC	8	SGM013929	AREA 3	X	-	-	-	209
1	1961	CONC	8	SGM014468	AREA 3	X	-	-	-	218
1	1961	CONC	8	SGM014469	AREA 3	X	-	-	-	158
1	1961	CONC	8	SGM014470	AREA 3	X	-	-	-	230
1	1968	CONC	8	SGM014472	AREA 3	-	X	-	-	222
1	1968	CONC	8	SGM014473	AREA 3	-	X	-	-	266
1	1968	CONC	8	SGM014478	AREA 3	-	X	-	-	267
1	1968	CONC	8	SGM014480	AREA 3	-	X	-	-	337
1	1968	CONC	8	SGM014481	AREA 3	-	X	-	-	116
1	1968	CONC	8	SGM014482	AREA 3	-	X	-	-	46
1	1968	CONC	8	SGM014483	AREA 3	-	X	-	-	165
1	1968	CONC	8	SGM014484	AREA 3	-	X	-	-	170
1	1968	CONC	8	SGM014485	AREA 3	-	X	-	-	252
1	1968	CONC	8	SGM014486	AREA 3	-	X	-	-	137
1	1968	CONC	8	SGM014487	AREA 3	-	X	-	-	254
1	1965	CONC	8	SGM014488	AREA 3	-	X	-	-	116
1	1965	CONC	8	SGM014489	AREA 3	-	X	-	-	65
1	1965	CONC	8	SGM014490	AREA 3	-	X	-	-	275
1	1965	CONC	8	SGM014491	AREA 3	-	X	-	-	109
1	1965	CONC	8	SGM014492	AREA 3	-	X	-	-	89

1	1968	CONC	8	SGM014493	AREA 3	-	X	-	-	261
1	1968	CONC	8	SGM014494	AREA 3	-	X	-	-	152
1	1968	CONC	8	SGM014496	AREA 3	-	X	-	-	68
1	1968	CONC	8	SGM014500	AREA 3	-	X	-	-	136
1	1968	CONC	8	SGM014501	AREA 3	-	X	-	-	207
1	1961	CONC	8	SGM014506	AREA 3	X	-	-	-	28
1	1965	CONC	8	SGM014509	AREA 3	-	X	-	-	70
1	1961	CONC	8	SGM014513	AREA 3	X	-	-	-	356
1	1968	CONC	8	SGM014514	AREA 3	-	X	-	-	107
1	1960	CONC	8	SGM014557	AREA 3	X	-	-	-	264
1	1960	CONC	8	SGM014558	AREA 3	X	-	-	-	258
1	1960	CONC	8	SGM014568	AREA 3	X	-	-	-	226
1	1959	CONC	8	SGM029898	AREA 3	X	-	-	-	24
1	1961	CONC	8	SGM029903	AREA 3	X	-	-	-	246
2	1977	VC	8	SGM000350	AREA 3	-	-	X	X	164
2	1977	VC	8	SGM000358	AREA 3	-	-	X	X	250
2	1977	VC	8	SGM000359	AREA 3	-	-	X	X	279
2	1974	VC	8	SGM000380	AREA 3	-	-	-	X	250
2	1974	VC	8	SGM000381	AREA 3	-	-	-	X	57
2	1979	VC	8	SGM013790	AREA 3	-	-	X	-	93
2	1979	VC	8	SGM013791	AREA 3	-	-	X	-	234
2	1979	VC	8	SGM013792	AREA 3	-	-	X	-	49
2	1979	VC	8	SGM013793	AREA 3	-	-	X	-	123
2	1979	VC	8	SGM013794	AREA 3	-	-	X	-	207
2	1979	VC	8	SGM013795	AREA 3	-	-	X	-	86
2	1967	VC	8	SGM013801	AREA 3	-	-	X	-	47
2	1971	VC	8	SGM013802	AREA 3	-	-	X	X	403
2	1971	VC	8	SGM013803	AREA 3	-	-	X	X	397
2	1979	VC	8	SGM013805	AREA 3	-	-	X	-	196
2	1971	VC	8	SGM013807	AREA 3	-	-	X	X	339
2	1979	VC	8	SGM013811	AREA 3	-	-	X	-	51
2	1979	VC	8	SGM026837	AREA 3	-	-	X	-	108
2	1967	VC	8	SGM034050	AREA 3	-	-	X	-	98
4	1993	VC	8	SGM013930	AREA 3	X	-	-	-	38
4	1993	VC	8	SGM013931	AREA 3	X	-	-	-	138



- Pre 1981 CONC
- Pre 1981 VC
- Post 1981 CONC
- Post 1981 VC
- Post 1981 CI



Sewer Main Rehabilitation 2023 ARPA Area 3 - Map 1

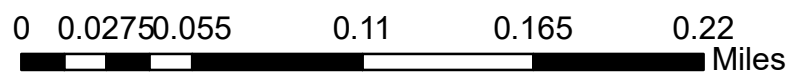



- Pre 1981 CONC
- Pre 1981 VC
- Post 1981 CONC
- Post 1981 VC
- Post 1981 CI


Sewer Main Rehabilitation 2023 ARPA Area 3 - Map 2

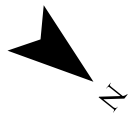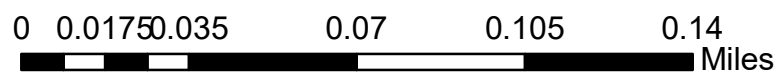



- Pre 1981 CONC
- Pre 1981 VC
- Post 1981 CONC
- Post 1981 VC
- Post 1981 CI

Sewer Main Rehabilitation 2023 ARPA Area 3 - Map 3

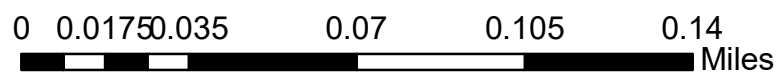



- Pre 1981 CONC
- Pre 1981 VC
- Post 1981 CONC
- Post 1981 VC
- Post 1981 CI

Sewer Main Rehabilitation 2023 ARPA Area 3 - Map 4

