


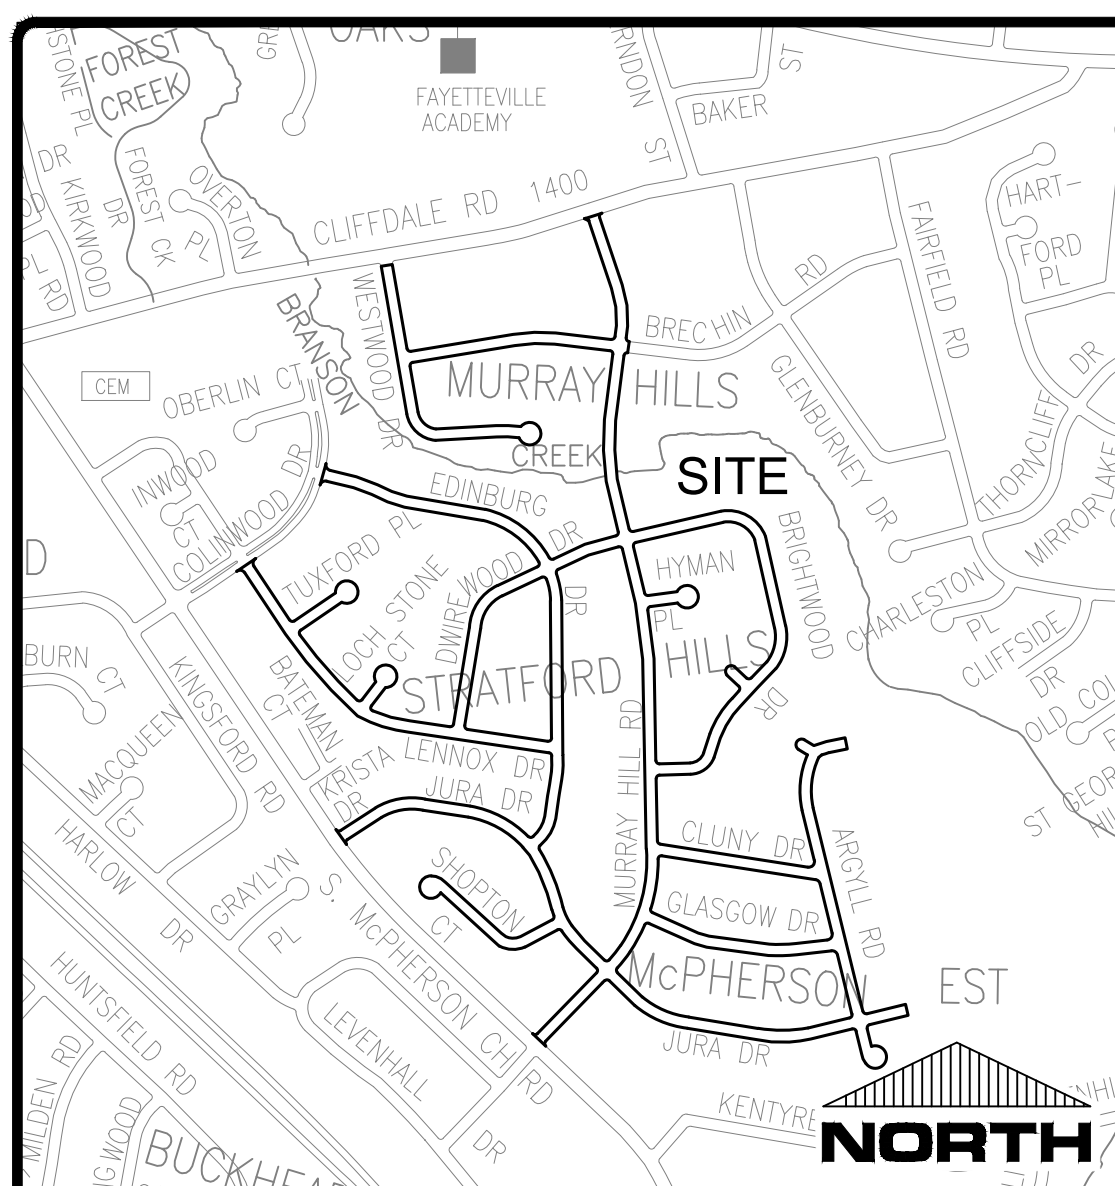


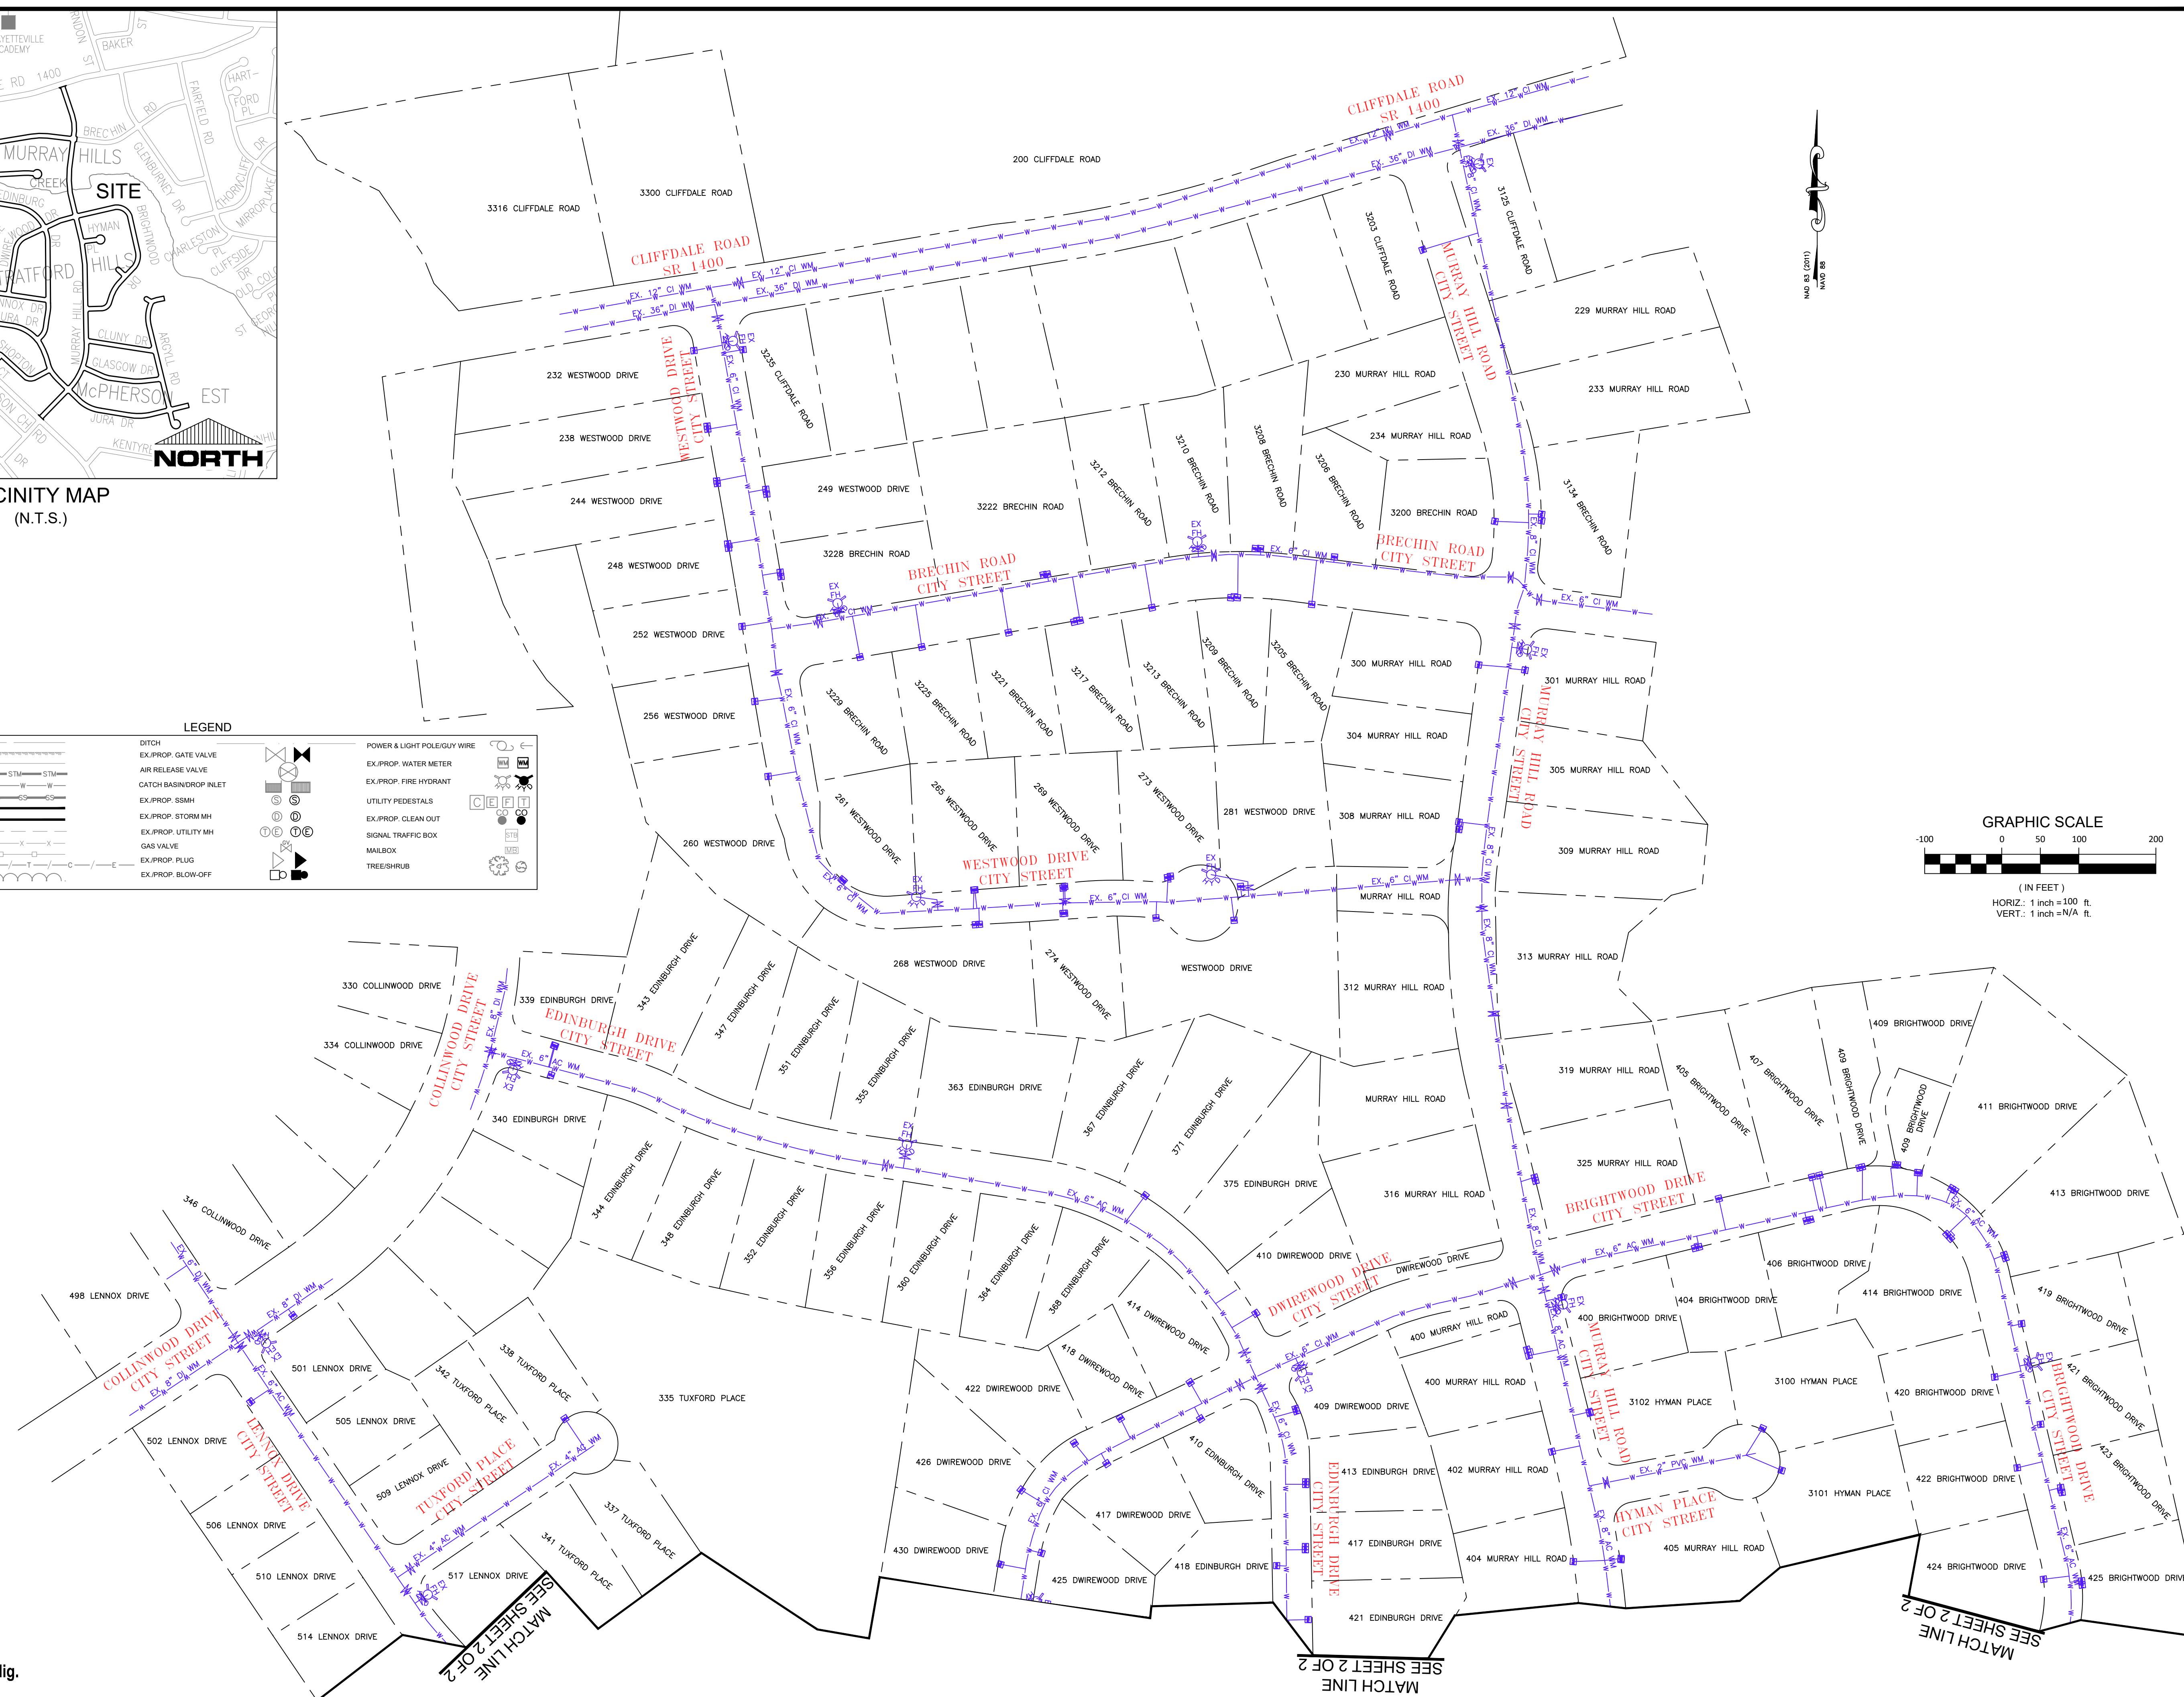

VICINITY MAP
(N.T.S.)

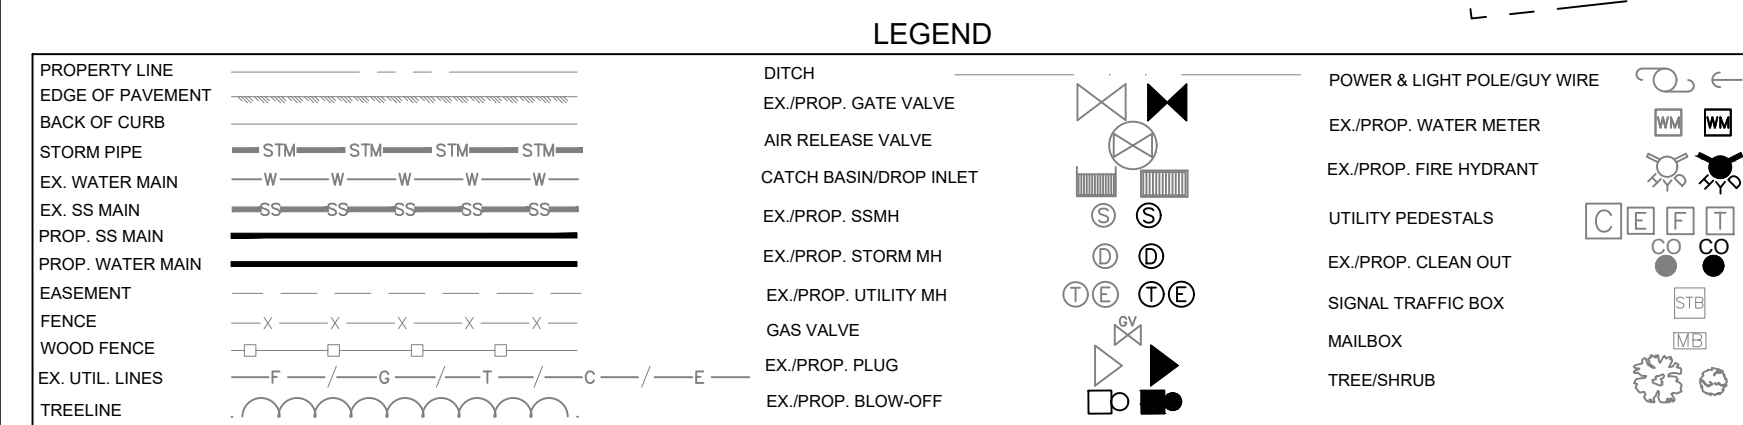

NAVD 83 (2011)

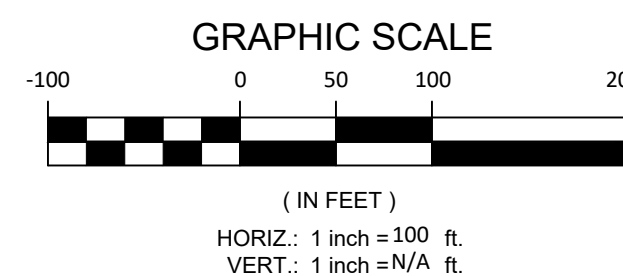

Know what's **below**.
Call before you dig.

[illegible]

DATE: 2024/02/02
SURVEY/GPS BY: N/A
DRAWN BY: BGM
CHECKED BY:
HOR: 1"= 100'
VERT: 1"= N/A

EWB


1 OF 2

MURRAY HILL AREA 1

MURRAY HILL RD, EDINBURGH DR, BRECHIN RD, etc
FUTURE WATER REHABILITATION

**FAYETTEVILLE
PUBLIC WORKS COMMISSION
WATER RESOURCES ENGINEERING**


FWC
FAYETTEVILLE
PUBLIC WORKS COMMISSION
WATER RESOURCES ENGINEERING
P.O. Box 1089, Fayetteville, NC 28302
Electric & Water Utilities

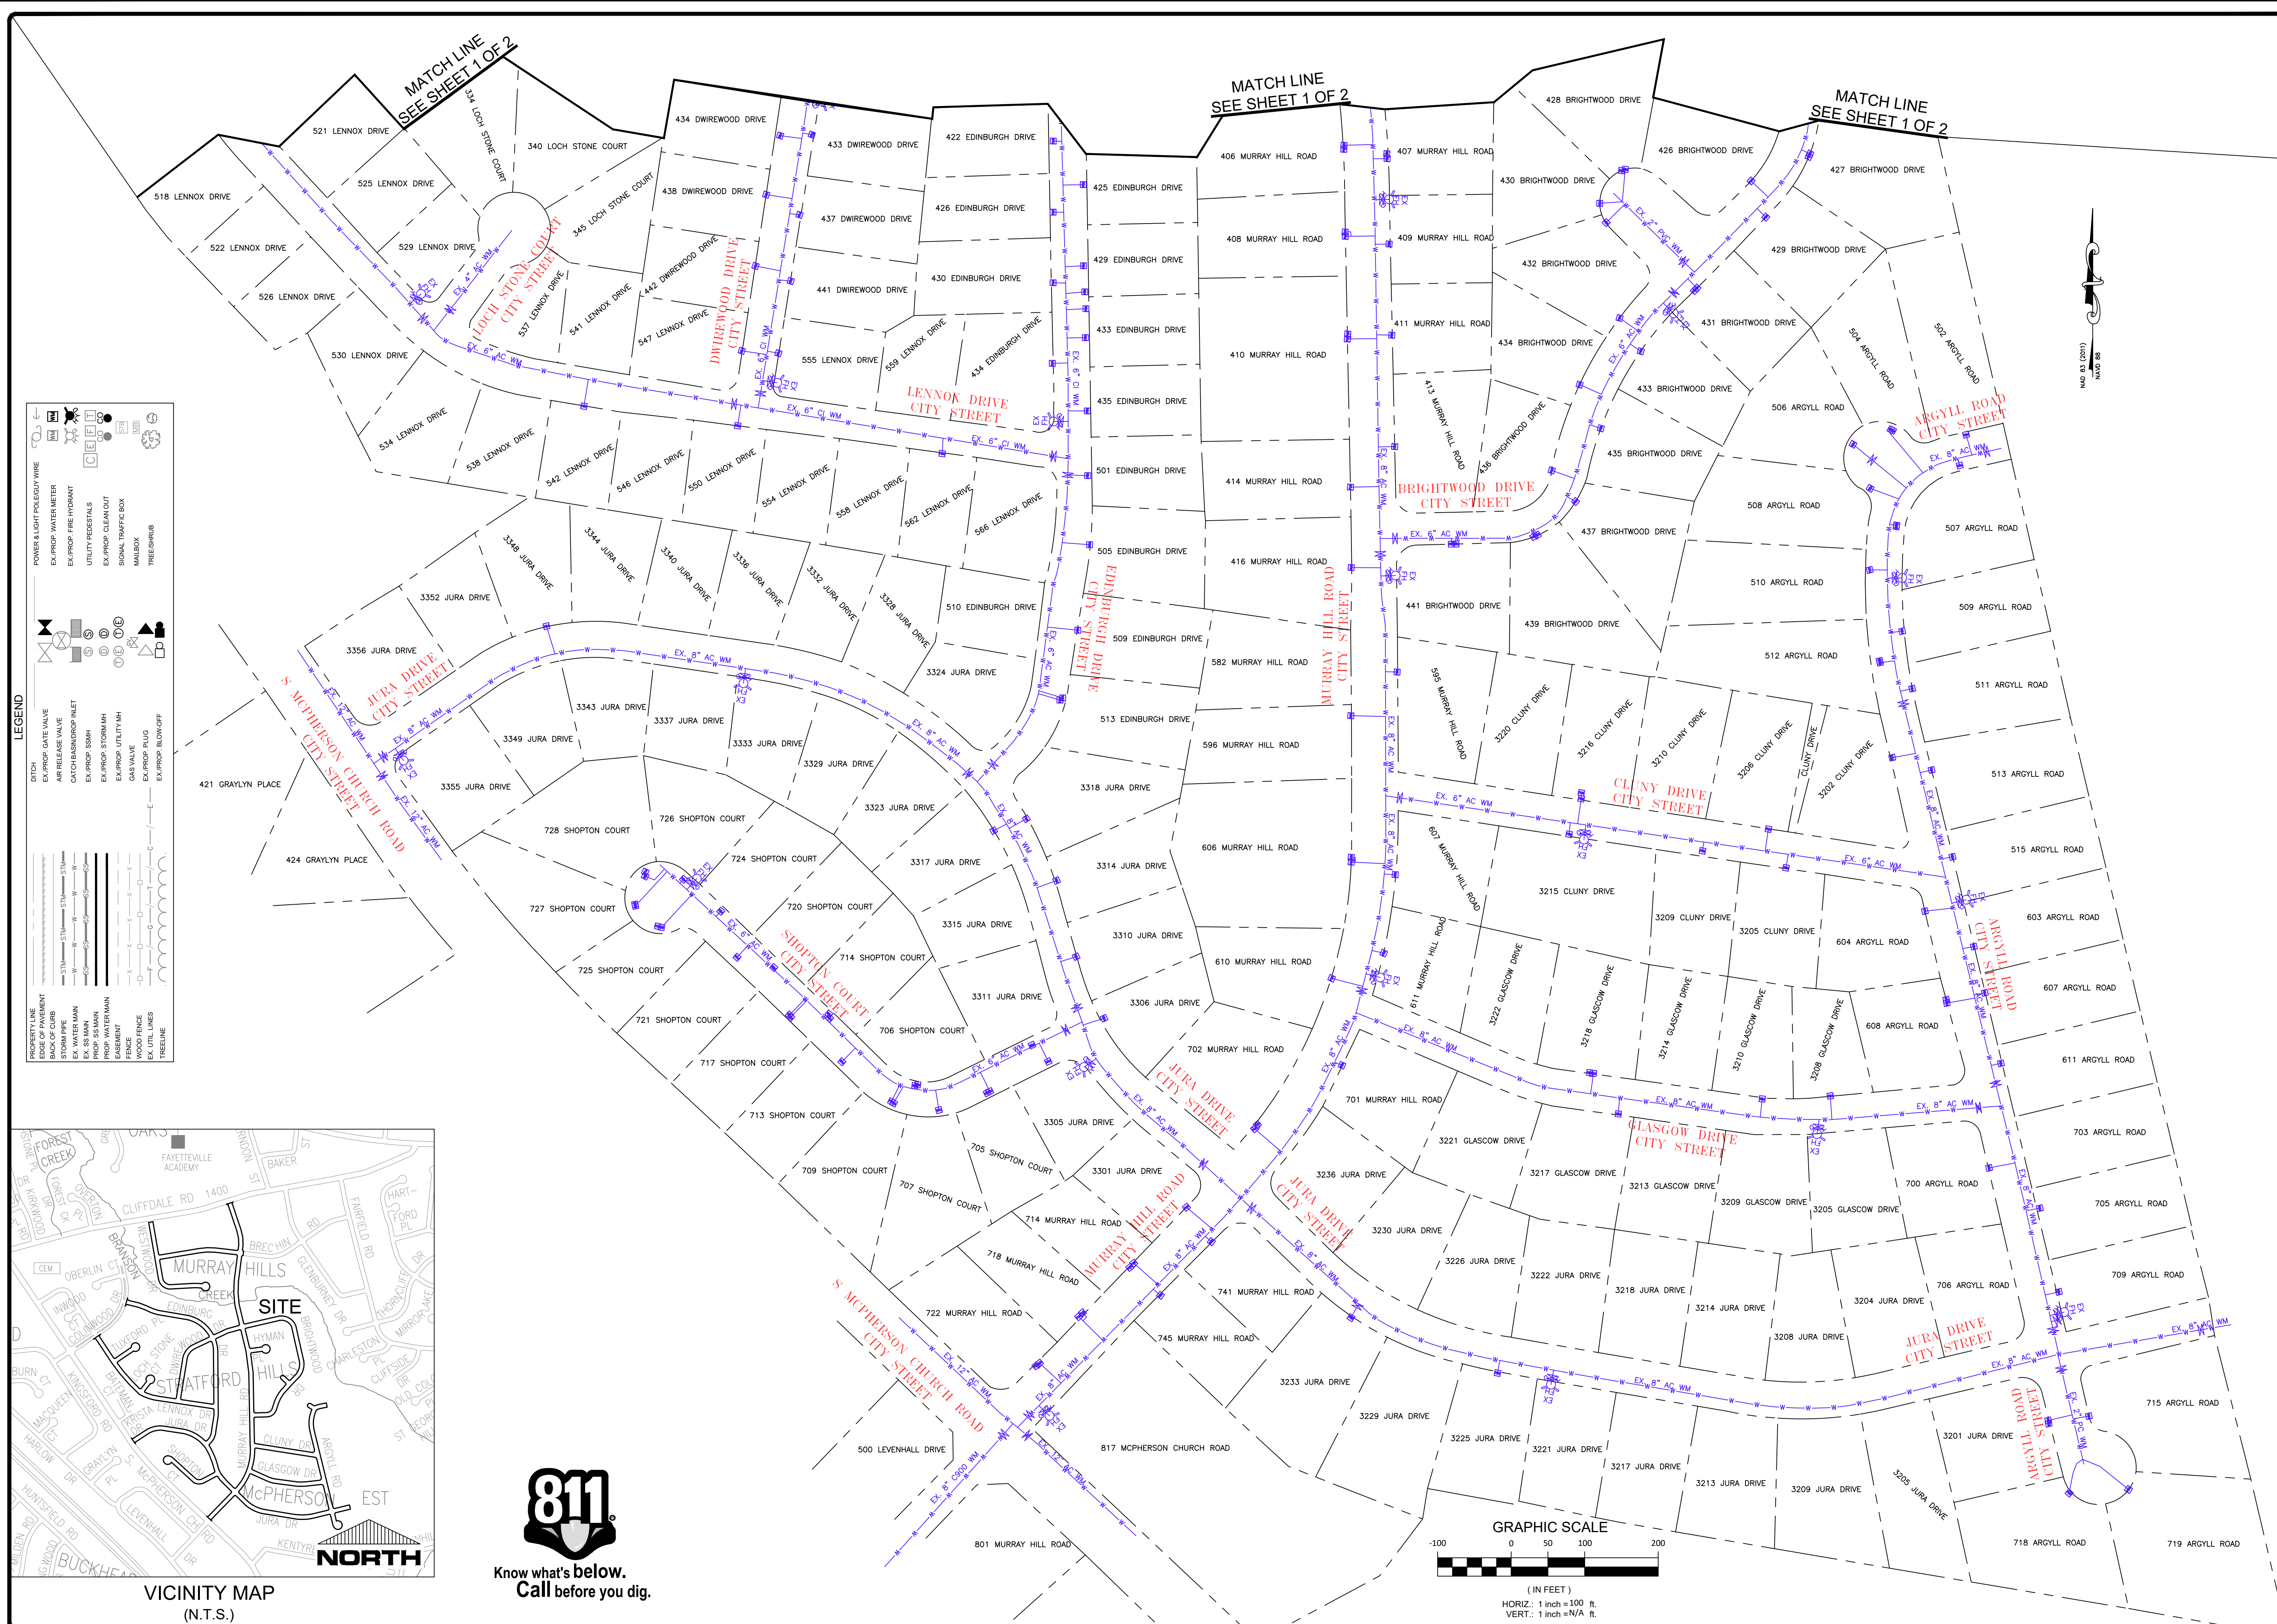



 PWC Electric & Water Utilities		FAYETTEVILLE PUBLIC WORKS COMMISSION	
		WATER RESOURCES ENGINEERING	
		P.O. Box 1089, Fayetteville, NC 28302 955 Old Wilmington Road, Fayetteville, NC 28301	
		2 OF 2	
MURRAY HILL AREA 1 MURRAY HILL RD, EDINBURGH DR, BRECHIN RD, etc FUTURE WATER REHABILITATION			
FWR		2 OF 2	
DATE: 2024/02/02		REVISIONS	
SURVEY/GPS BY: N/A		BY	
DRAWN BY: BGM		DATE	
CHECKED BY:		REVISIONS	
SCALE: HORIZ: 1"= 100' VERT: 1"= N/A		BY	
SHEET SERIES-		DATE	




Know what's below.
Call before you dig.

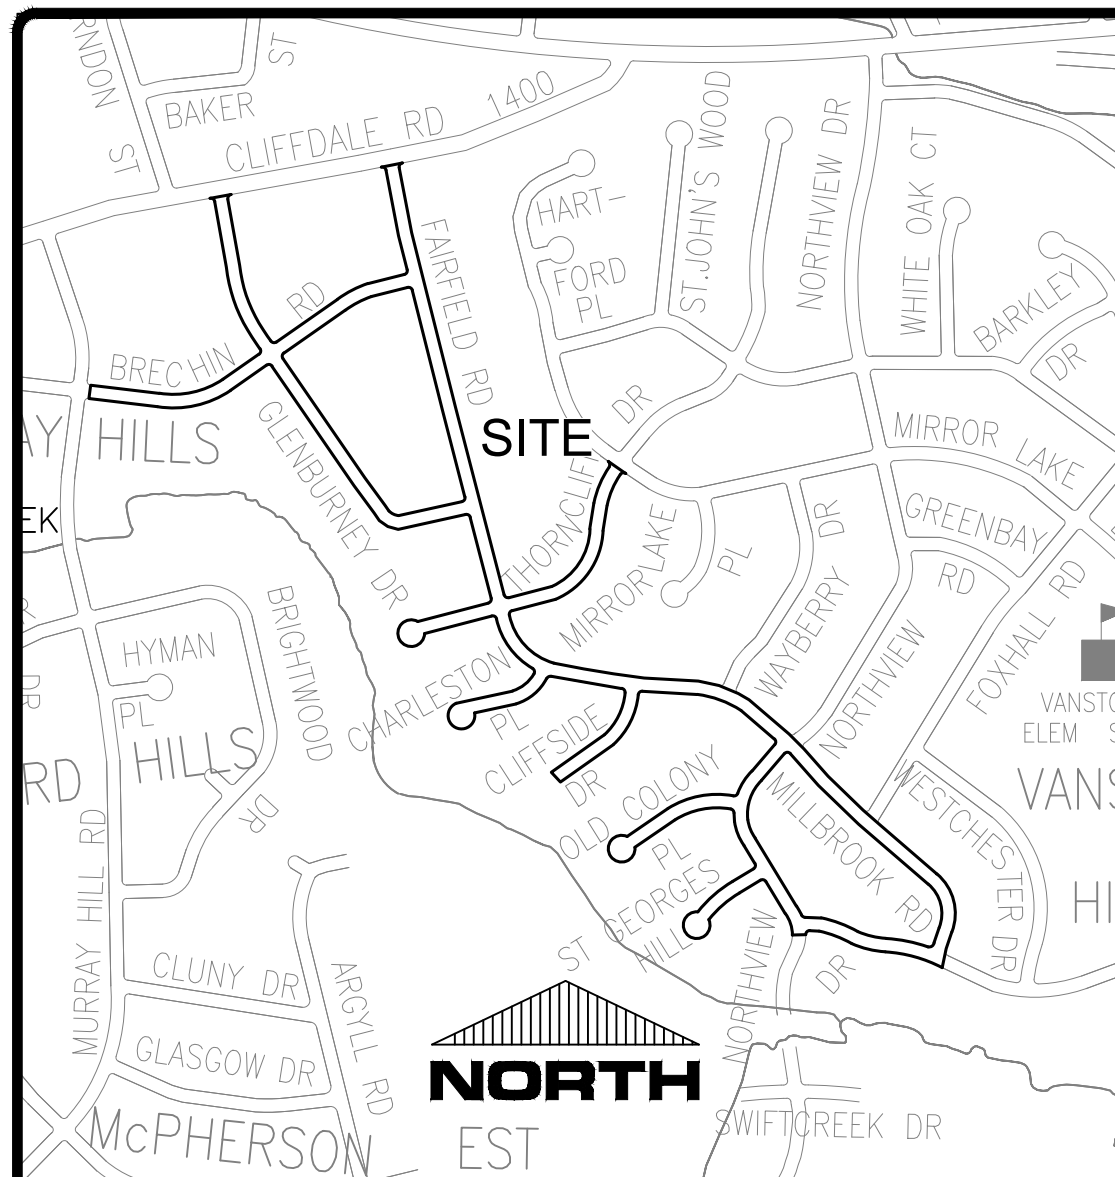

VICINITY MAP
(N.T.S.)

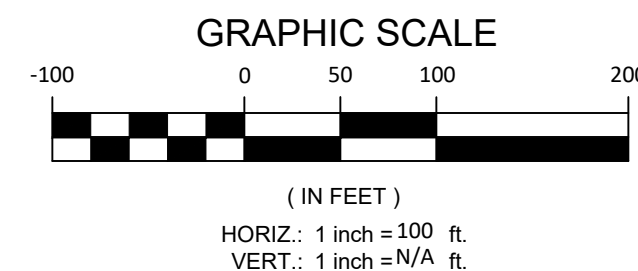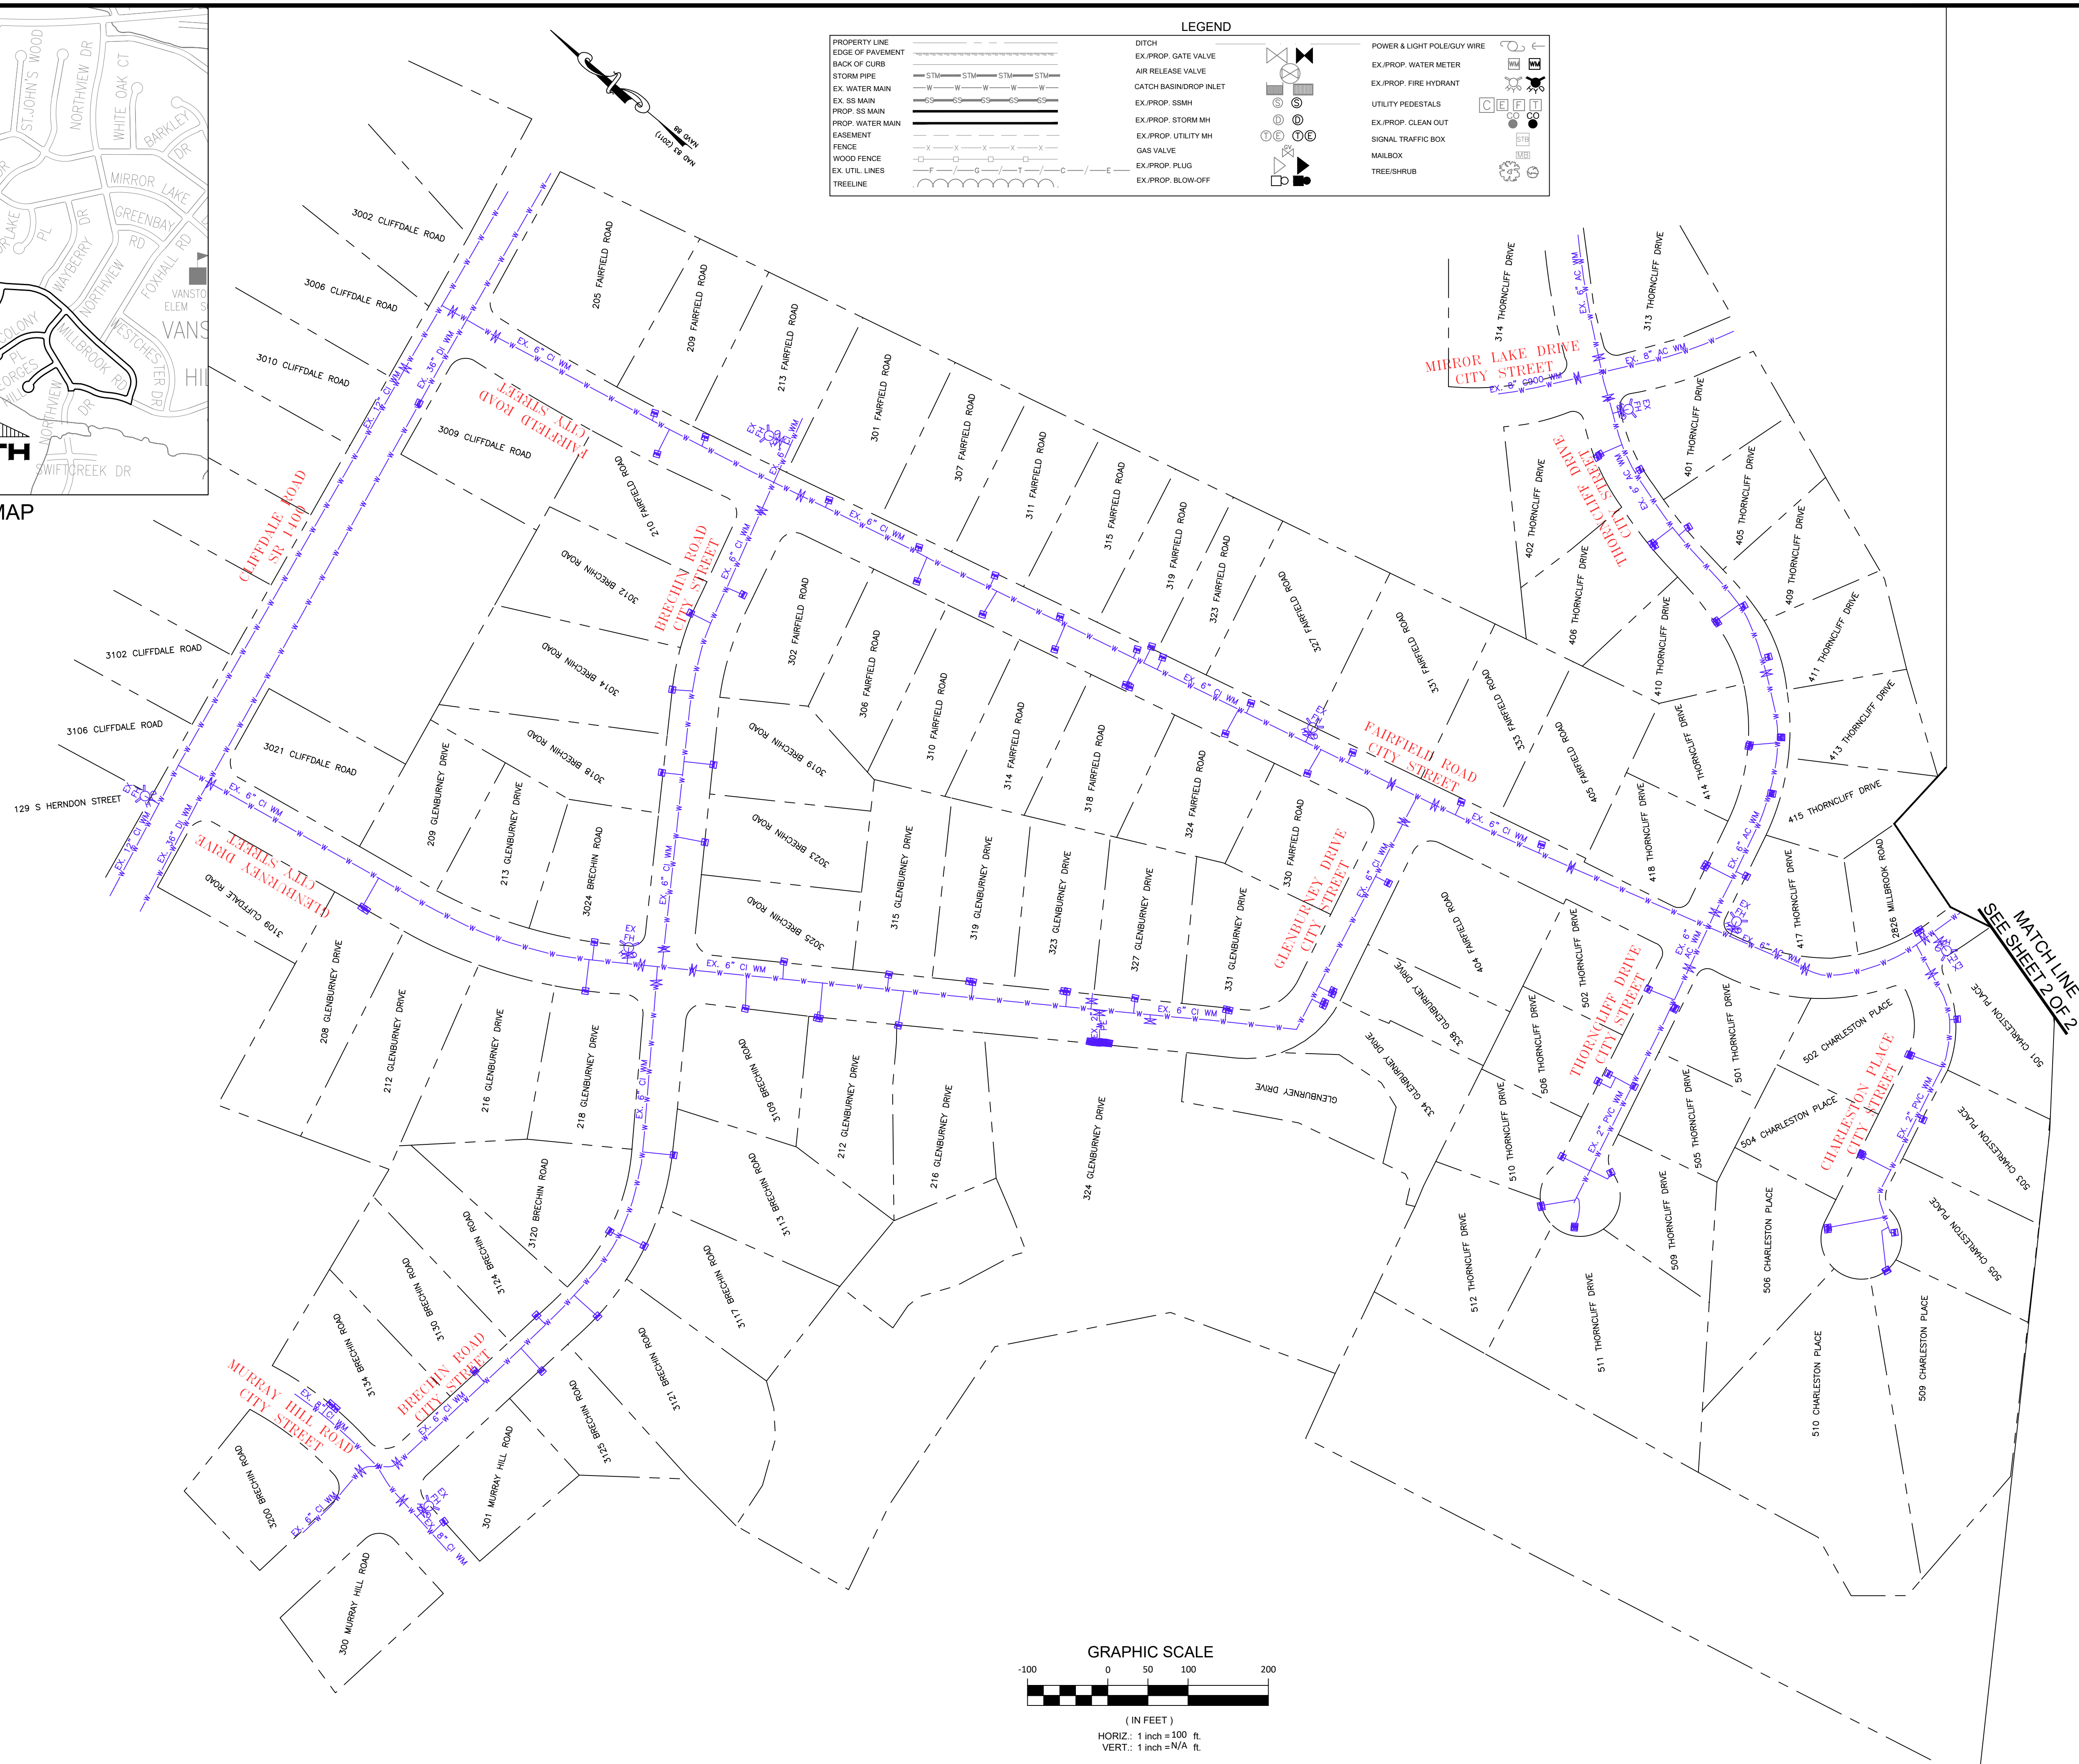


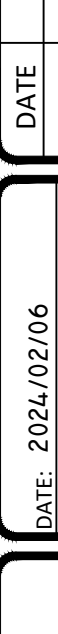	FAYETTEVILLE PUBLIC WORKS COMMISSION WATER RESOURCES ENGINEERING		MURRAY HILL AREA 2 FAIRFIELD RD, MILLBROOK RD, GLENBURNLEY DR, etc FUTURE WATER REHABILITATION		FWR I OF 2	DATE: 2024/02/06	REVISIONS	BY
	P.O. Box 1089, Fayetteville, NC 28302 955 Old Wilmington Road, Fayetteville, NC 28401					SURVEY/GDS BY: N/A		
						DRAWN BY: BGM		
						CHECKED BY:		
						SCALE: HOR. 1" = 100' VERT. 1" = 10'		
						SHEET SERIES—		


\\s-w\PROJECTS\ACTIVE PROJECTS\WATER REHAB\8 PETEFUTURE WATER REHAB\TAXI\DN\2024 FUTURE MURRY HILL AREA 2\7 TALLYWOOD MURRY HILL POPULAR DR LAFETTE VILLAGE\2024-01-30 MURRAY HILL AREA 2 FUTURE WATER REHABILITATION.dwg, FWR 2, 2/7/2024 3:48:05 PM, mullins



Know what's below.
Call before you dig.

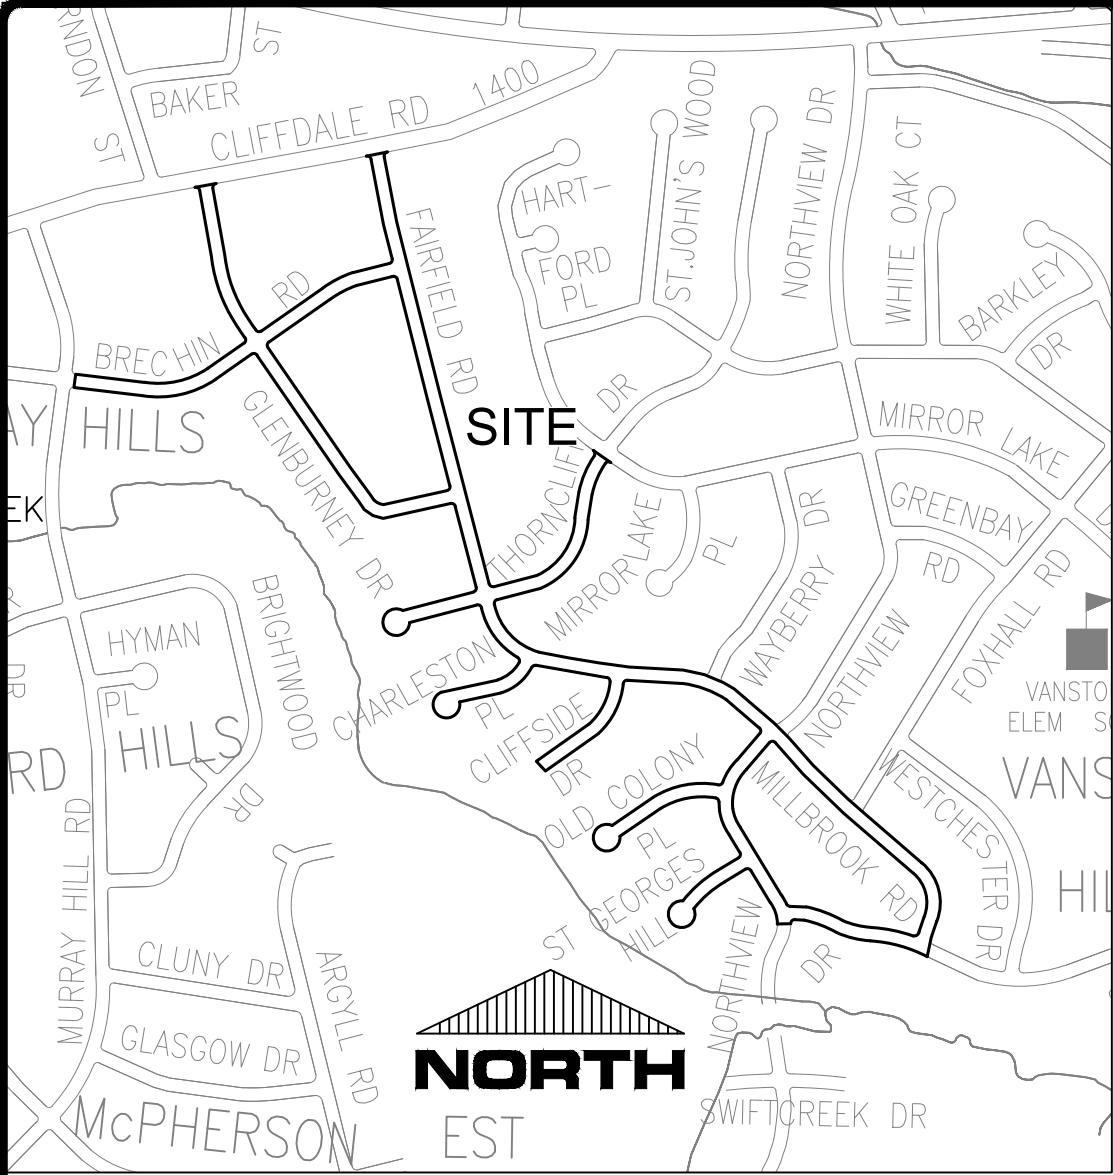

VICINITY MAP
(N.T.S.)

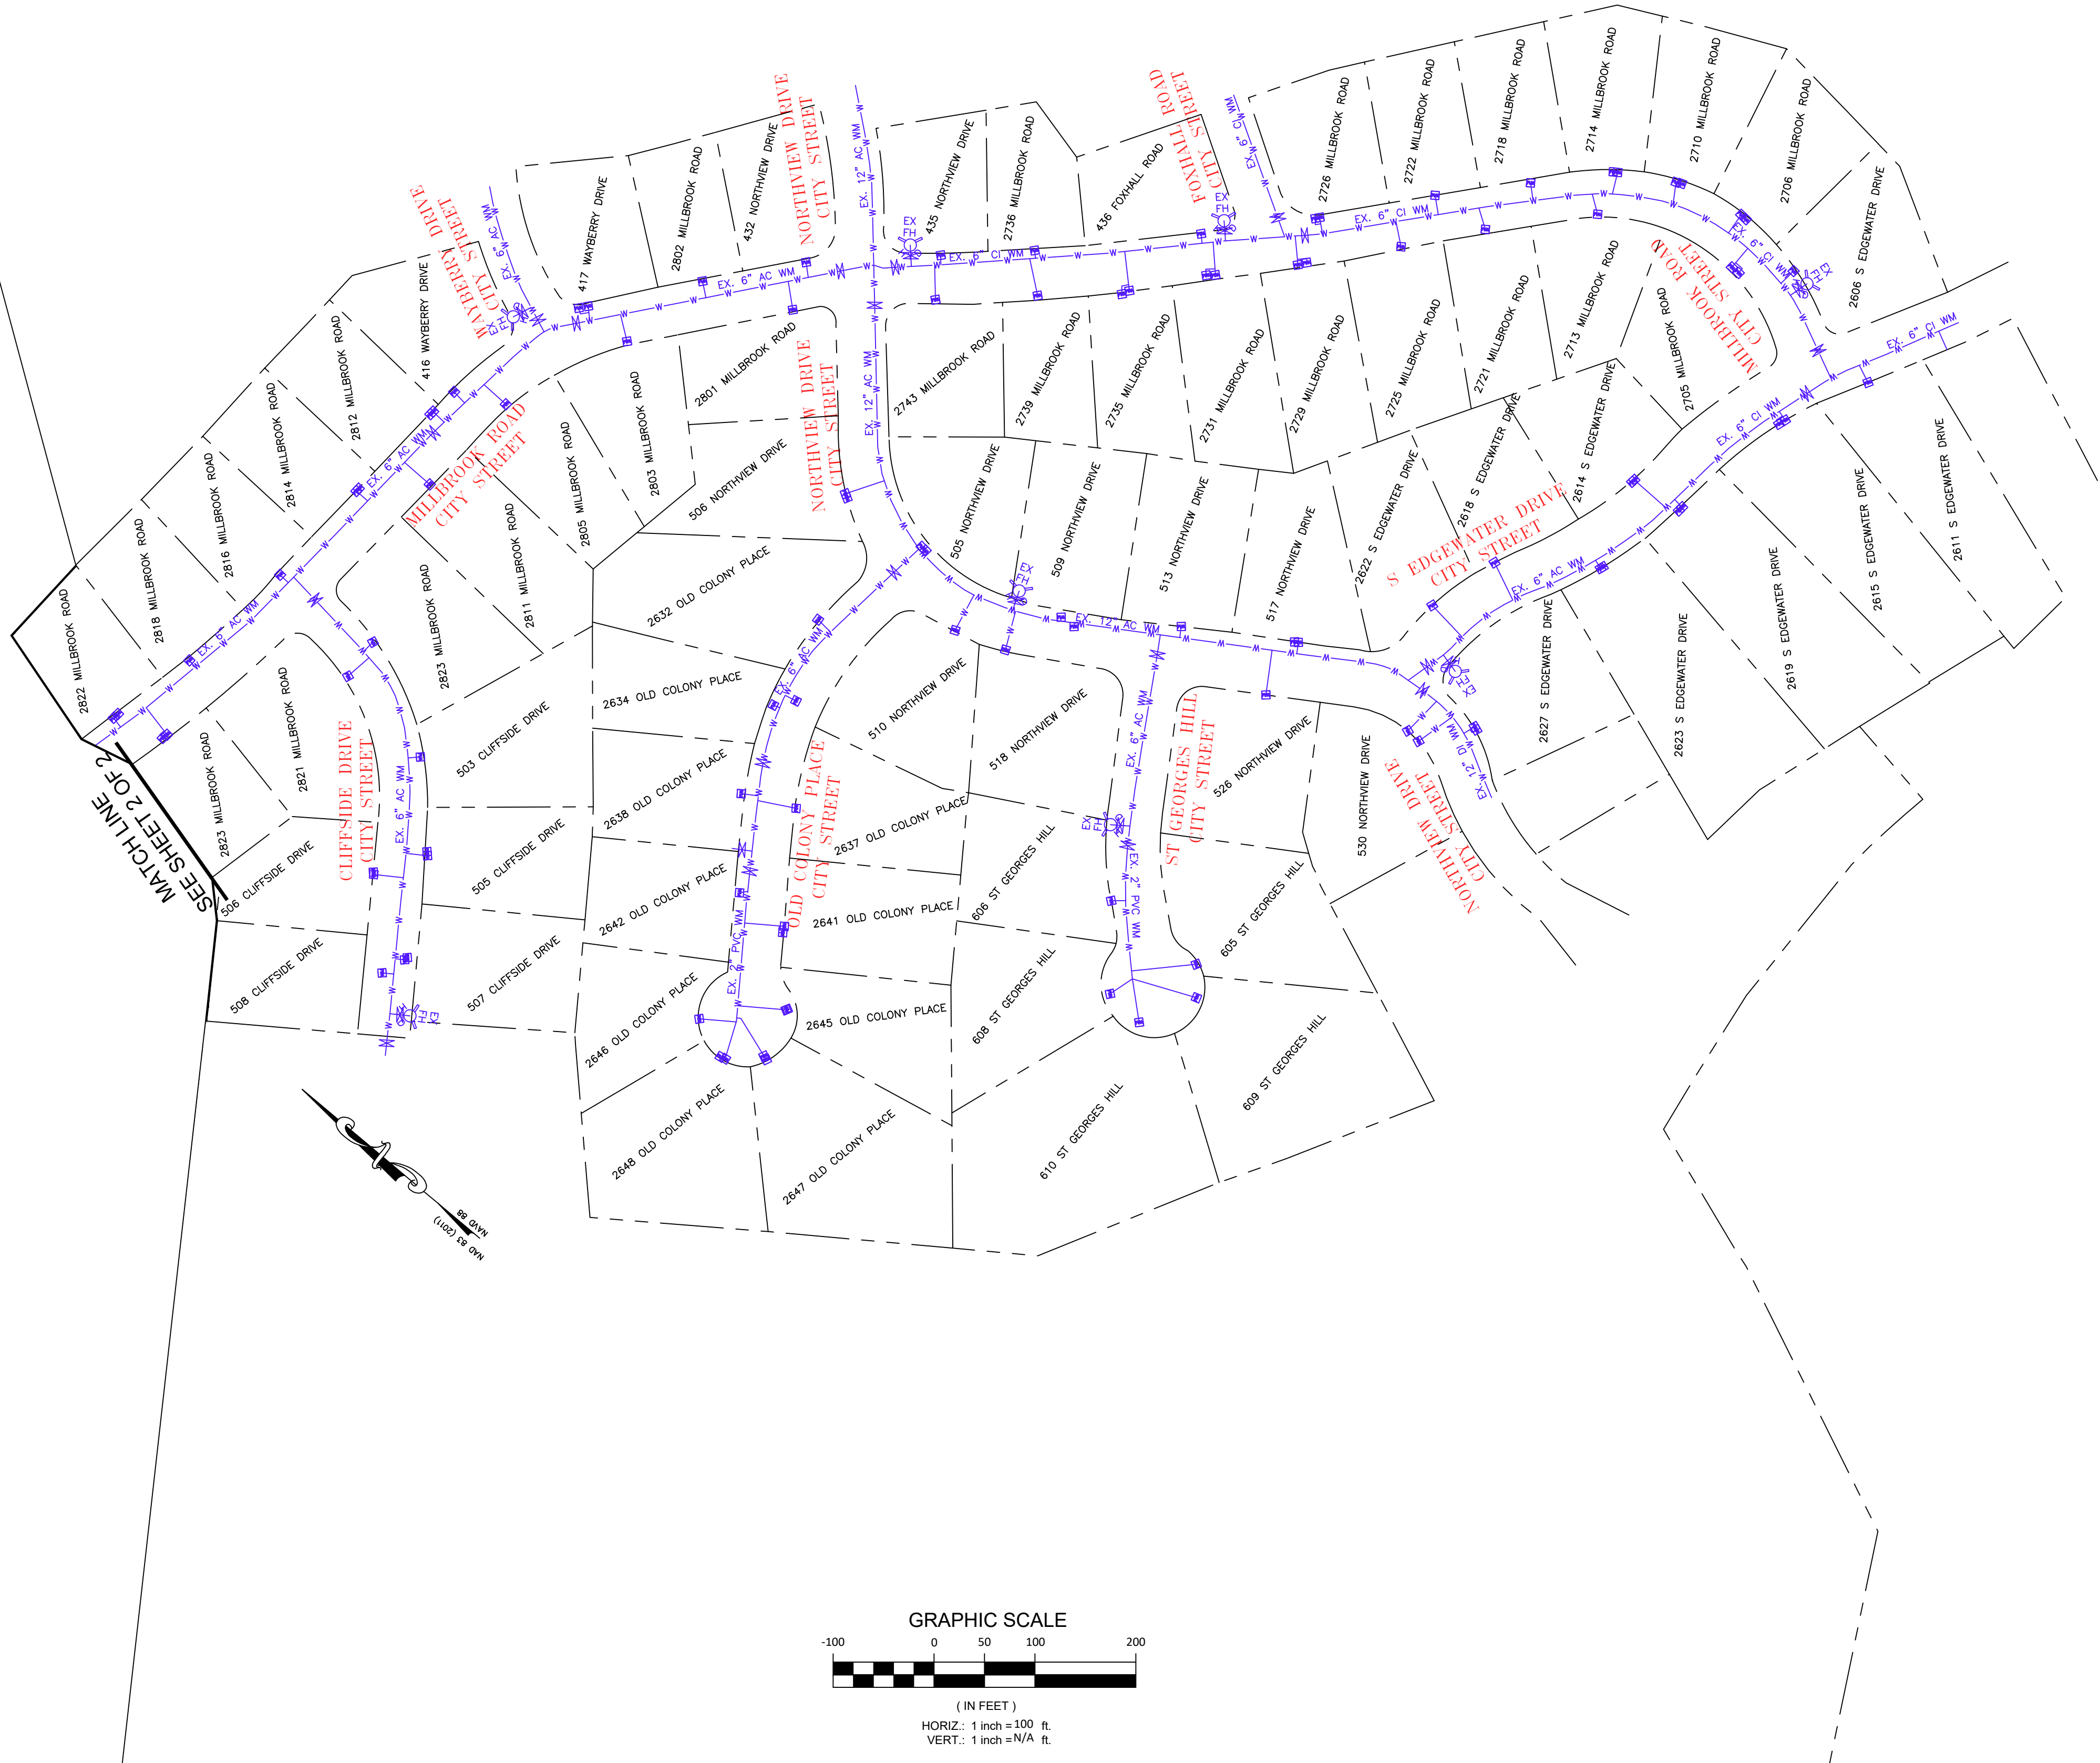

LEGEND		
PROPERTY LINE	DITCH	POWER & LIGHT POLE/GUY WIRE
EDGE OF PAVEMENT	EX.PROP. GATE VALVE	EX.PROP. WATER METER
BACK OF CURB	AIR RELEASE VALVE	EX.PROP. FIRE HYDRANT
STORM PIPE	CATCH BASIN/DROP INLET	UTILITY PEDESTALS
EX. WATER MAIN	EX.PROP. SSMH	EX.PROP. CLEAN OUT
EX. SS MAIN	EX.PROP. STORM MH	SIGNAL TRAFFIC BOX
PROP. SS MAIN	EX.PROP. UTILITY MH	MAILBOX
PROP. WATER MAIN	GAS VALVE	TREE/SHRUB
EASEMENT	EX.PROP. PLUG	
FENCE	EX.PROP. BLOW-OFF	
WOOD FENCE		
EX. UTIL. LINES		
TREELINE		

MURRAY HILL AREA 2

FAIRFIELD RD, MILLBROOK RD, GLENBURNIE DR, etc
FUTURE WATER REHABILITATION

FAYETTEVILLE
PUBLIC WORKS COMMISSION

FWR
WATER RESOURCES ENGINEERING
Electric & Water Utilities



P.O. Box 1089, Fayetteville, NC 28302

955 Old Wilmington Road, Fayetteville, NC 28301

DATE	REVISIONS	BY
2024/02/06		
SURVEY/GS BY: N/A		
DRAWN BY: BGM		
CHECKED BY:		
SCALE: HOR: 1"= 100'		
VERT: 1"= N/A		
SHEET SERIES--		

FWR
2 OF 2

\\fs-w\PROJECTS\ACTIVE PROJECTS\WATER REHAB PETERVILLE\TALLYWOOD AREA\2 TALLYWOOD MURRAY HILL\POPULAR DR\FAVETTE VILLAGE\2024\02-07 TALLYWOOD AREA FUTURE WATER REHABILITATION.dwg FWR 1 28/2024 10:05:33 AM mullinsb

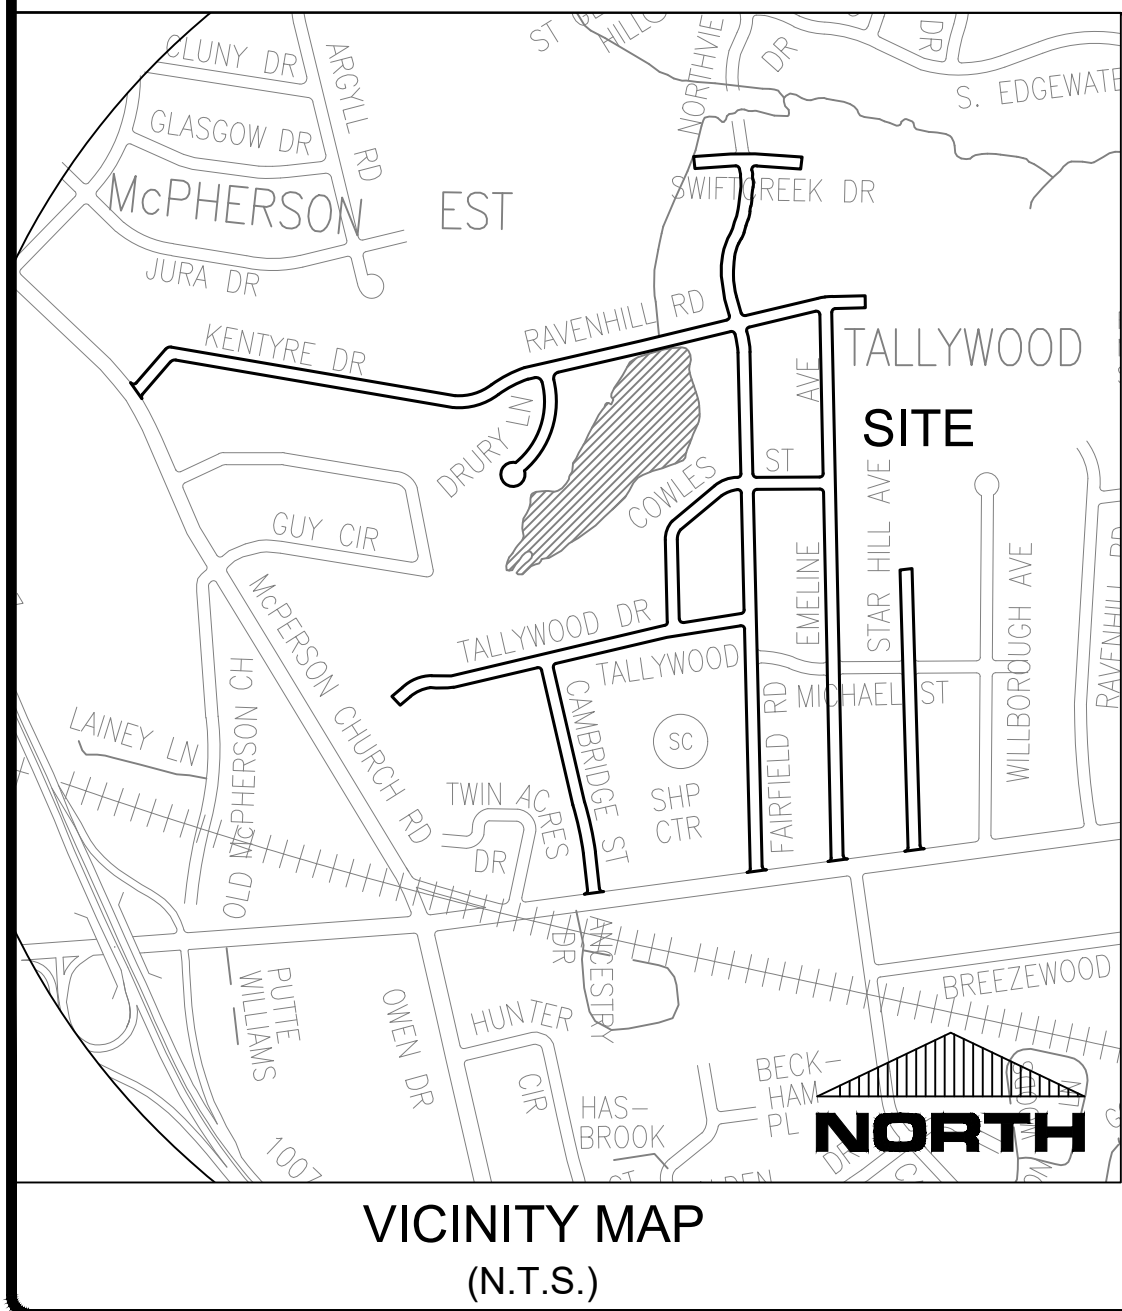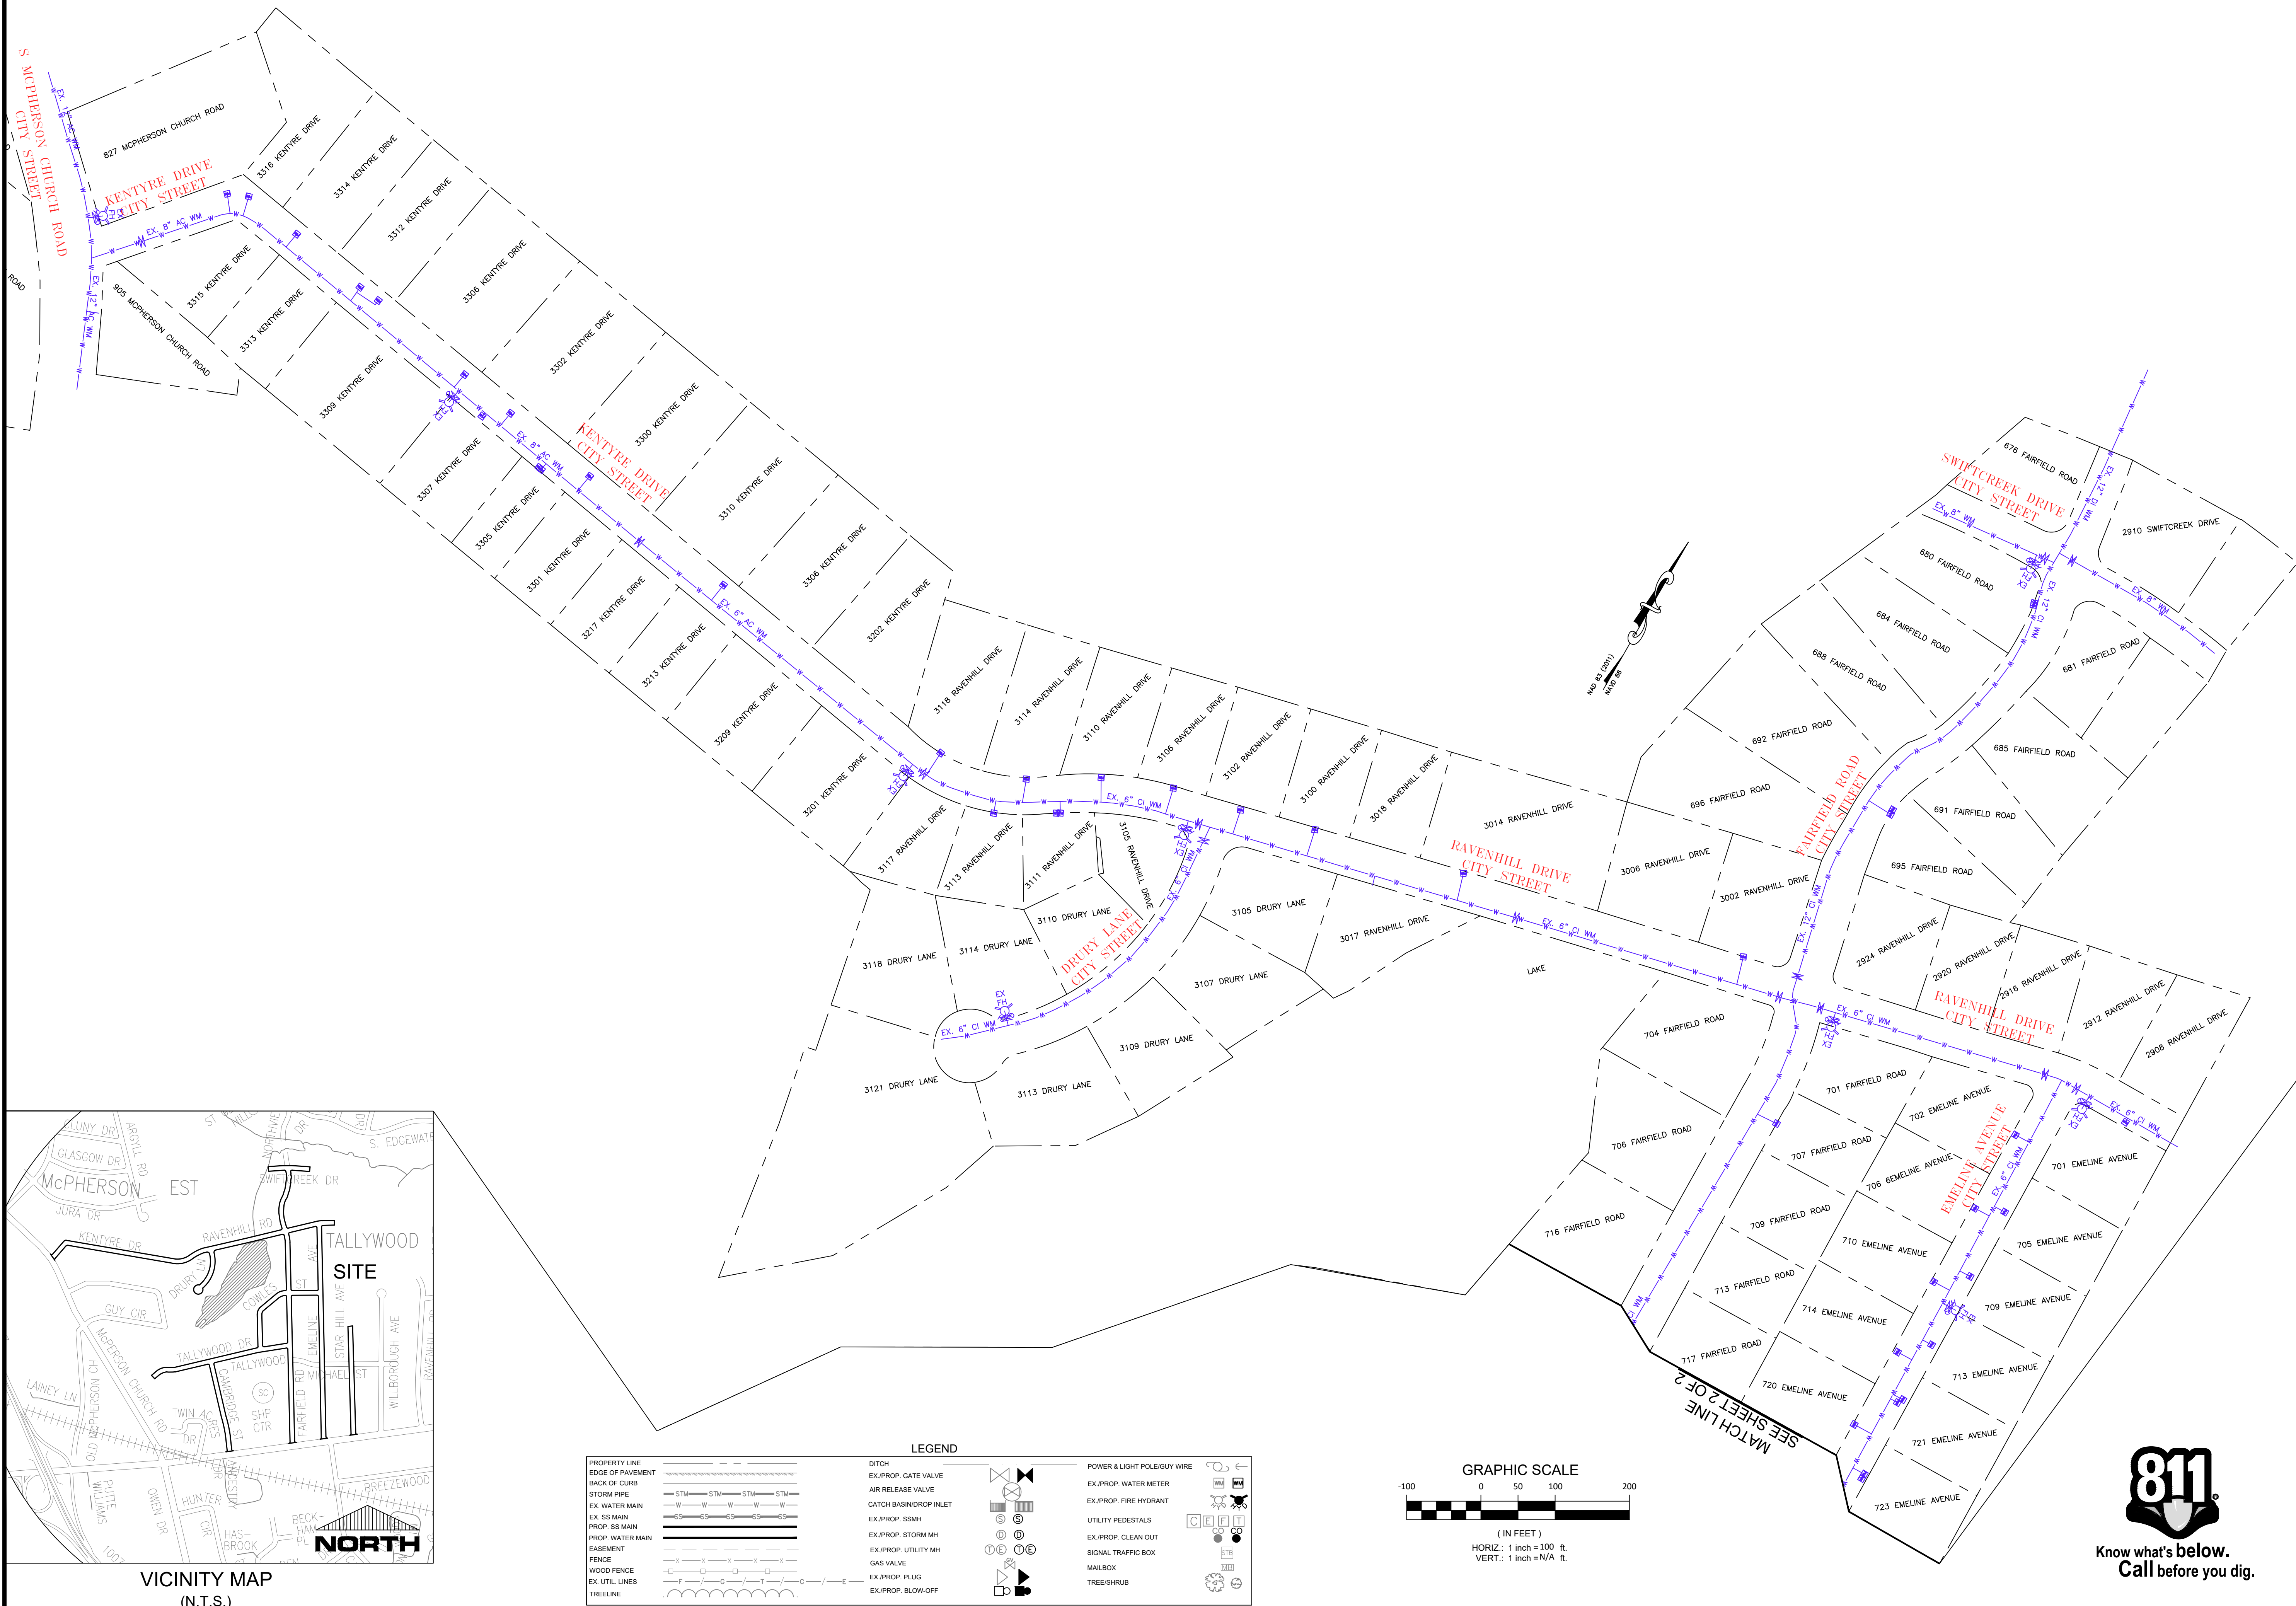

LEGEND			
PROPERTY LINE	EDGE OF PAVEMENT	DITCH	POWER & LIGHT POLE/GUY WIRE
BACK OF CURB	STORM PIPE	EX. PROP. GATE VALVE	EX. PROP. WATER METER
EX. WATER MAIN	EX. SS MAIN	AIR RELEASE VALVE	EX. PROP. FIRE HYDRANT
PROP. SS MAIN	PROP. WATER MAIN	CATCH BASIN/DROP INLET	UTILITY PEDESTALS
EASEMENT	FENCE	EX. PROP. SSMH	EX. PROP. CLEAN OUT
WOOD FENCE	EX. UTIL LINES	EX. PROP. STORM MH	SIGNAL TRAFFIC BOX
EX. UTIL LINES	TREELINE	EX. PROP. UTILITY MH	MAILBOX
		GAS VALVE	TREE/SHRUB
		EX. PROP. PLUG	
		EX. PROP. BLOW-OFF	

DATE: 2024/02/07

SURVEY/GS BY: N/A

DRAWN BY: BGM

CHECKED BY:

SCALE: HOR: 1"= 100'

VERT: 1"= N/A

REVISIONS

DATE

BY

SHEET SERIES-

FWR

1 OF 2

TALLYWOOD AREA

TALLYWOOD DR, CAMBRIDGE ST, FAIRFIELD RD, etc

FUTURE WATER REHABILITATION

FAYETTEVILLE

PUBLIC WORKS COMMISSION

WATER RESOURCES ENGINEERING

P.O. Box 1089, Fayetteville, NC 28302

955 Old Wilmington Road, Fayetteville, NC 28301

811

Know what's below.




Call before you dig.

\\s-w\PROJECTS\ACTIVE PROJECTS\WATER REHAB\TALLYWOOD AREA\2 TALLYWOOD MURRAY HILL\POPULAR DR\FAVETTE VILLAGE\2024\2-07 TALLYWOOD AREA FUTURE WATER REHABILITATION.dwg, FWR 2, 28/2024 10:03:37 AM, mullinsb



Know what's below.
Call before you dig.

LEGEND			
PROPERTY LINE		DITCH	
EDGE OF PAVEMENT		EX.PROP. GATE VALVE	
BACK OF CURB		EX.PROP. AIR RELEASE VALVE	
STORM PIPE		CATCH BASIN/DROP INLET	
EX. WATER MAIN		EX.PROP. SSMH	
EX. SS MAIN		EX.PROP. STORM MH	
PROP. SS MAIN		EX.PROP. UTILITY MH	
PROP. WATER MAIN		GAS VALVE	
EASEMENT		EX.PROP. PLUG	
FENCE		EX.PROP. BLOW-OFF	
WOOD FENCE			
EX. UTIL. LINES		POWER & LIGHT POLE/GUY WIRE	
TREELINE		EX.PROP. WATER METER	
		EX.PROP. FIRE HYDRANT	
		UTILITY PEDESTALS	
		EX.PROP. CLEAN OUT	
		SIGNAL TRAFFIC BOX	
		MAILBOX	
		TREE/SHRUB	

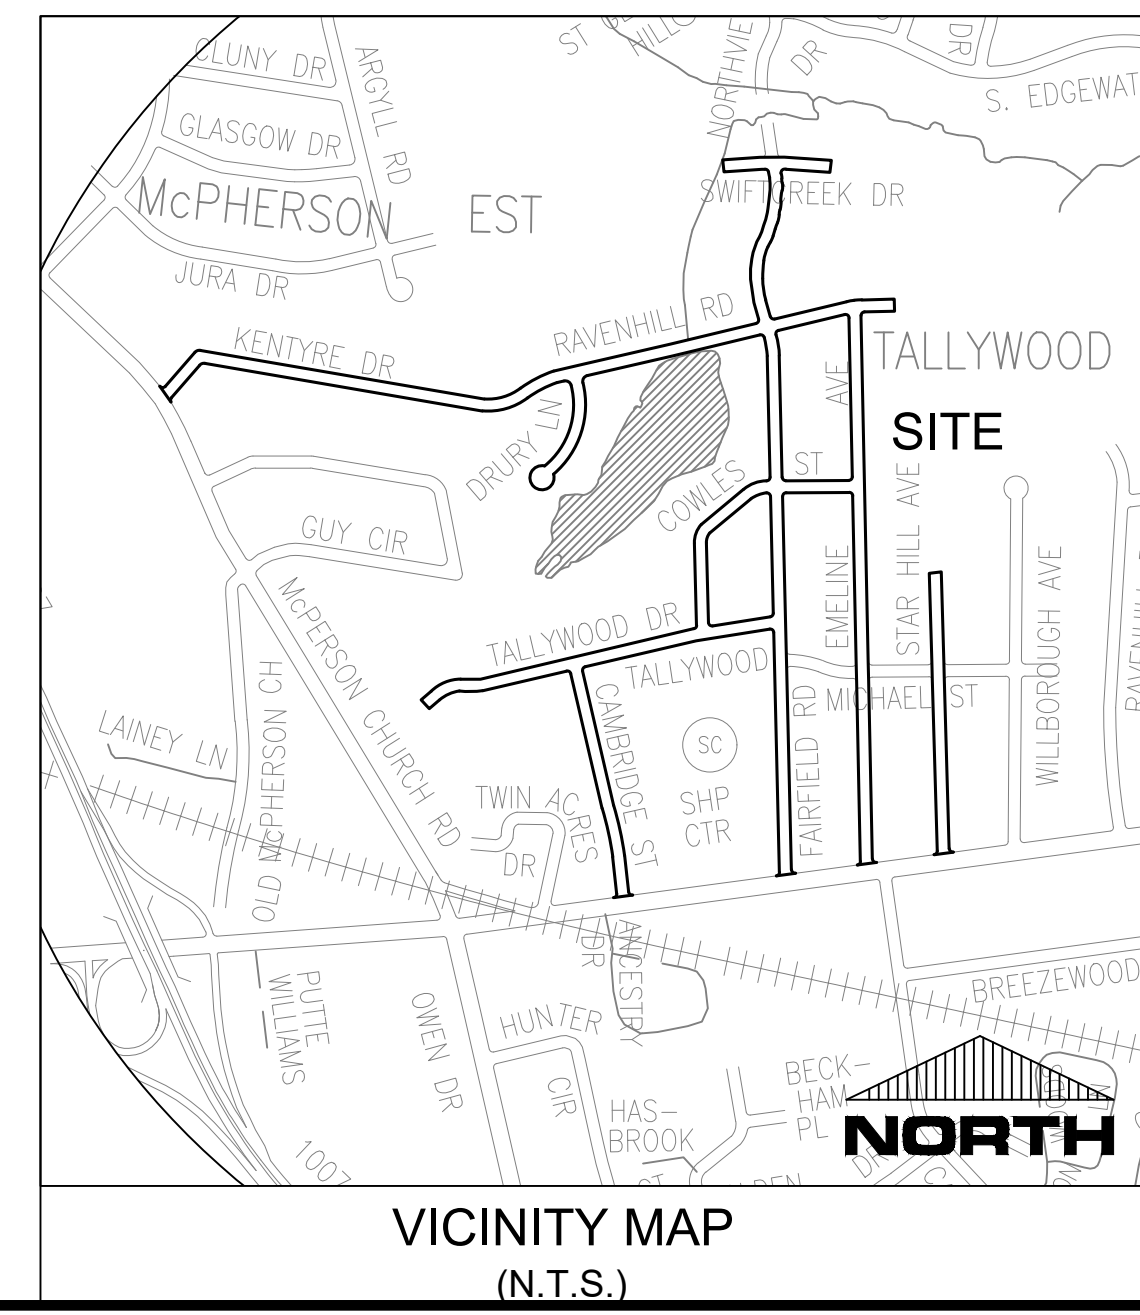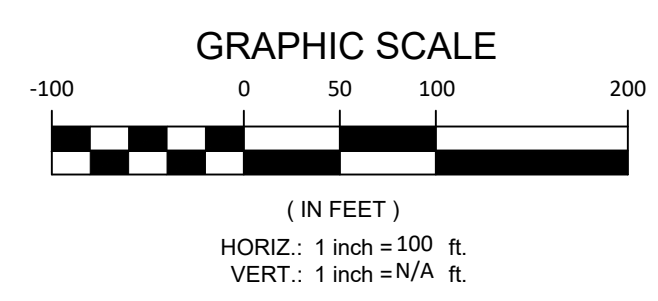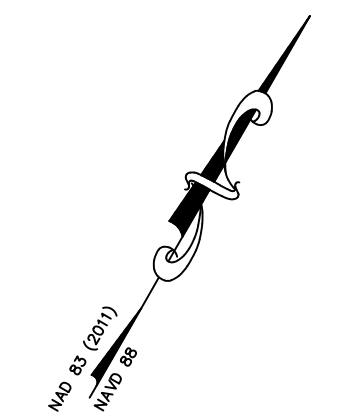

DATE: 2024/02/07

SURVEY/GS BY: N/A

DRAWN BY: BGM

CHECKED BY:

SCALE: HOR: 1"= 100'
VERT: 1"= N/A

REVISIONS

BY

FWR

2 OF 2

TALLYWOOD AREA

TALLYWOOD DR, CAMBRIDGE ST, FAIRFIELD RD, etc

FUTURE WATER REHABILITATION


FAYETTEVILLE
PUBLIC WORKS COMMISSION

WATER RESOURCES ENGINEERING

P.O. Box 1089, Fayetteville, NC 28302

955 Old Wilmington Road, Fayetteville, NC 28301

\\s-w\PROJECTS\ACTIVE PROJECTS\WATER REHAB\TAT\DN2024\FUTURE MURRAY HILL\POPULAR DR LAFAYETTE VILLAGE AREA 1\HOPE MILLS FUTURE WATER REHABILITATION.dwg, FWR 1, 2/13/2024 11:55:49 AM, null.mxd

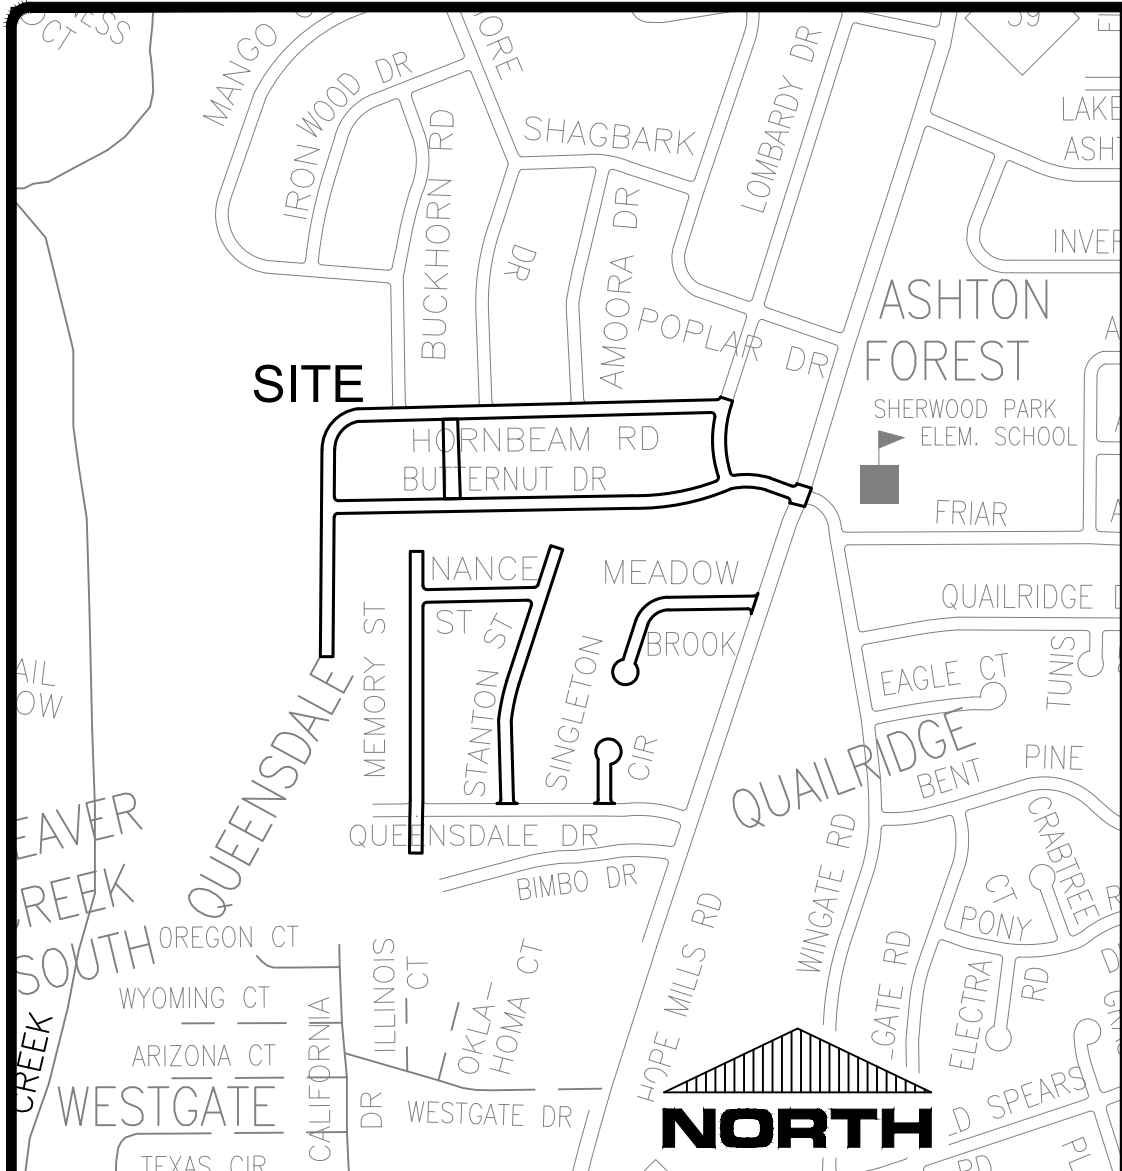


VICINITY MAP
(N.T.S.)


LEGEND		
PROPERTY LINE	DITCH	POWER & LIGHT POLE/UTILITY WIRE
EDGE OF PAVEMENT	EX.PROP. GATE VALVE	EX.PROP. WATER METER
BACK OF CURB	AIR RELEASE VALVE	EX.PROP. FIRE HYDRANT
STORM PIPE	CATCH BASIN/DROP INLET	UTILITY PEDESTALS
EX. WATER MAIN	EX.PROP. SSMH	EX.PROP. CLEAN OUT
EX. SS MAIN	EX.PROP. STORM MH	SIGNAL TRAFFIC BOX
PROP. SS MAIN	EX.PROP. UTILITY MH	MAILBOX
PROP. WATER MAIN	GAS VALVE	TREE/SHRUB
EASEMENT	EX.PROP. PLUG	
FENCE	EX.PROP. BLOW-OFF	
WOOD FENCE		
EX. UTIL. LINES		
TREELINE		



Know what's below.
Call before you dig.

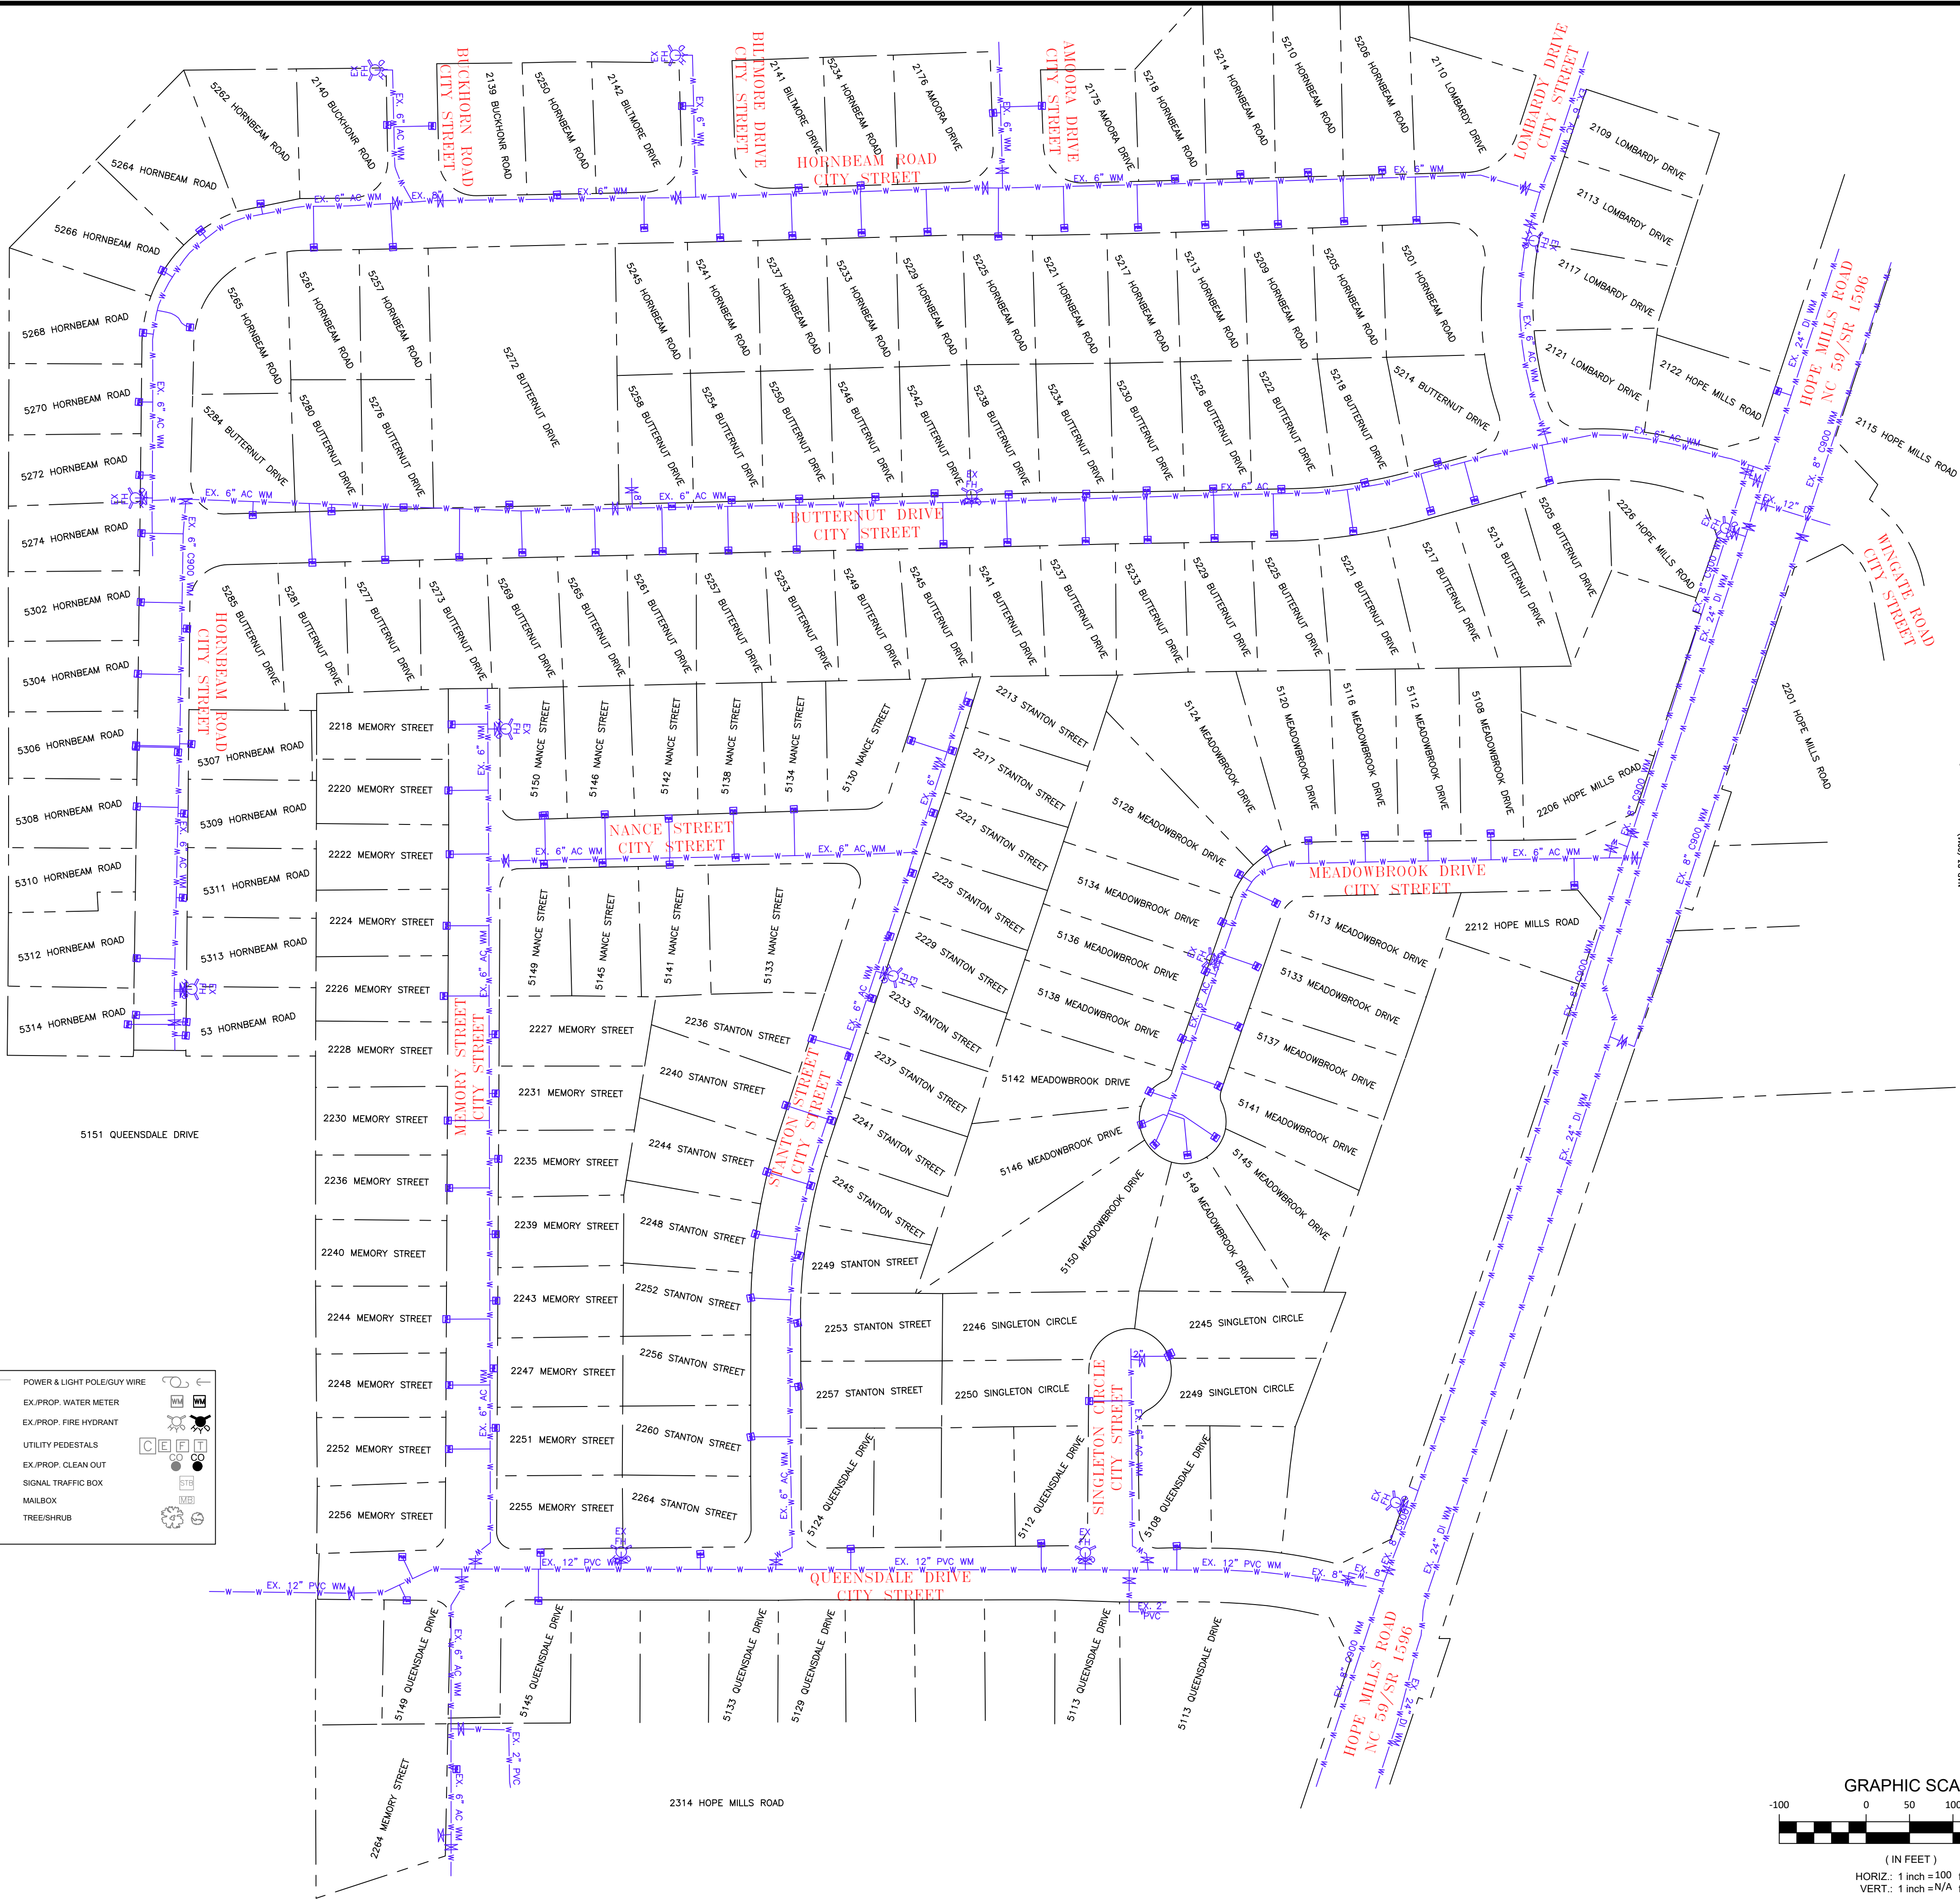

NAD 83 (GDA11)
NAD 83

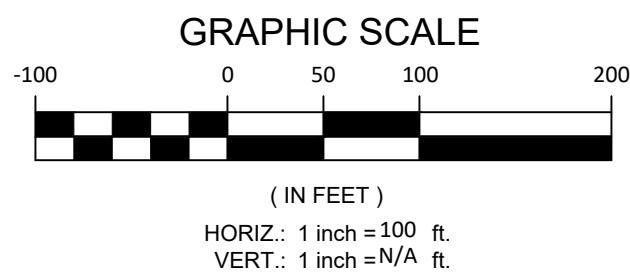

DATE: 2024/02/09

SURVEY/GS BY: N/A

DRAWN BY: BGM

CHECKED BY:

SCALE: HOR: 1"= 100'
VERT: 1"= N/A

REVISIONS

BY

FWR

1 OF 1

LAFAYETTE VILLAGE AREA 1

STANTON ST, NANCE ST, MEMORY ST, etc

FUTURE WATER REHABILITATION

FAYETTEVILLE

PUBLIC WORKS COMMISSION

WATER RESOURCES ENGINEERING

P.O. Box 1089, Fayetteville, NC 28302

955 Old Wilmington Road, Fayetteville, NC 28301

FWC

Electric & Water Utilities

EPAC
Electric & Water Utilities

**FAYETTEVILLE
PUBLIC WORKS COMMISSION
WATER RESOURCES ENGINEERING**

P.O. Box 1085, Fayetteville, NC 28302
955 Old Wilmington Road, Fayetteville, NC 28301